





NOTE:


1. COLUMN & BEAM SIZES ARE TENTATIVE UNLESS SPECIFIED
2. SEATING LAYOUTS ARE INDICATIVE
3. LEVELS WILL BE FINETUNED WITH FURTHER STRUCTURAL AND MEP INPUT

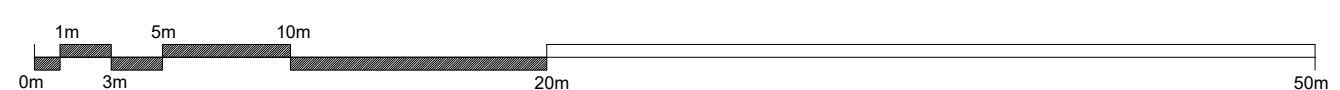


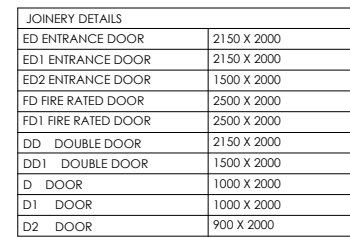

1. COLUMN & BEAM SIZES ARE TENTATIVE UNLESS SPECIFIED
2. SEATING LAYOUTS ARE INDICATIVE
3. LEVELS WILL BE FINETUNED WITH FURTHER STRUCTURAL AND MEP INPUT

BASEMENT-2 FLOOR PLAN

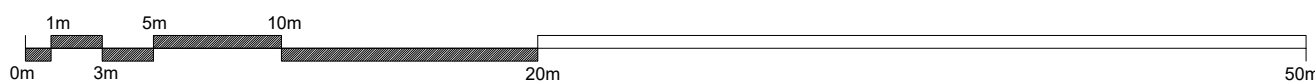


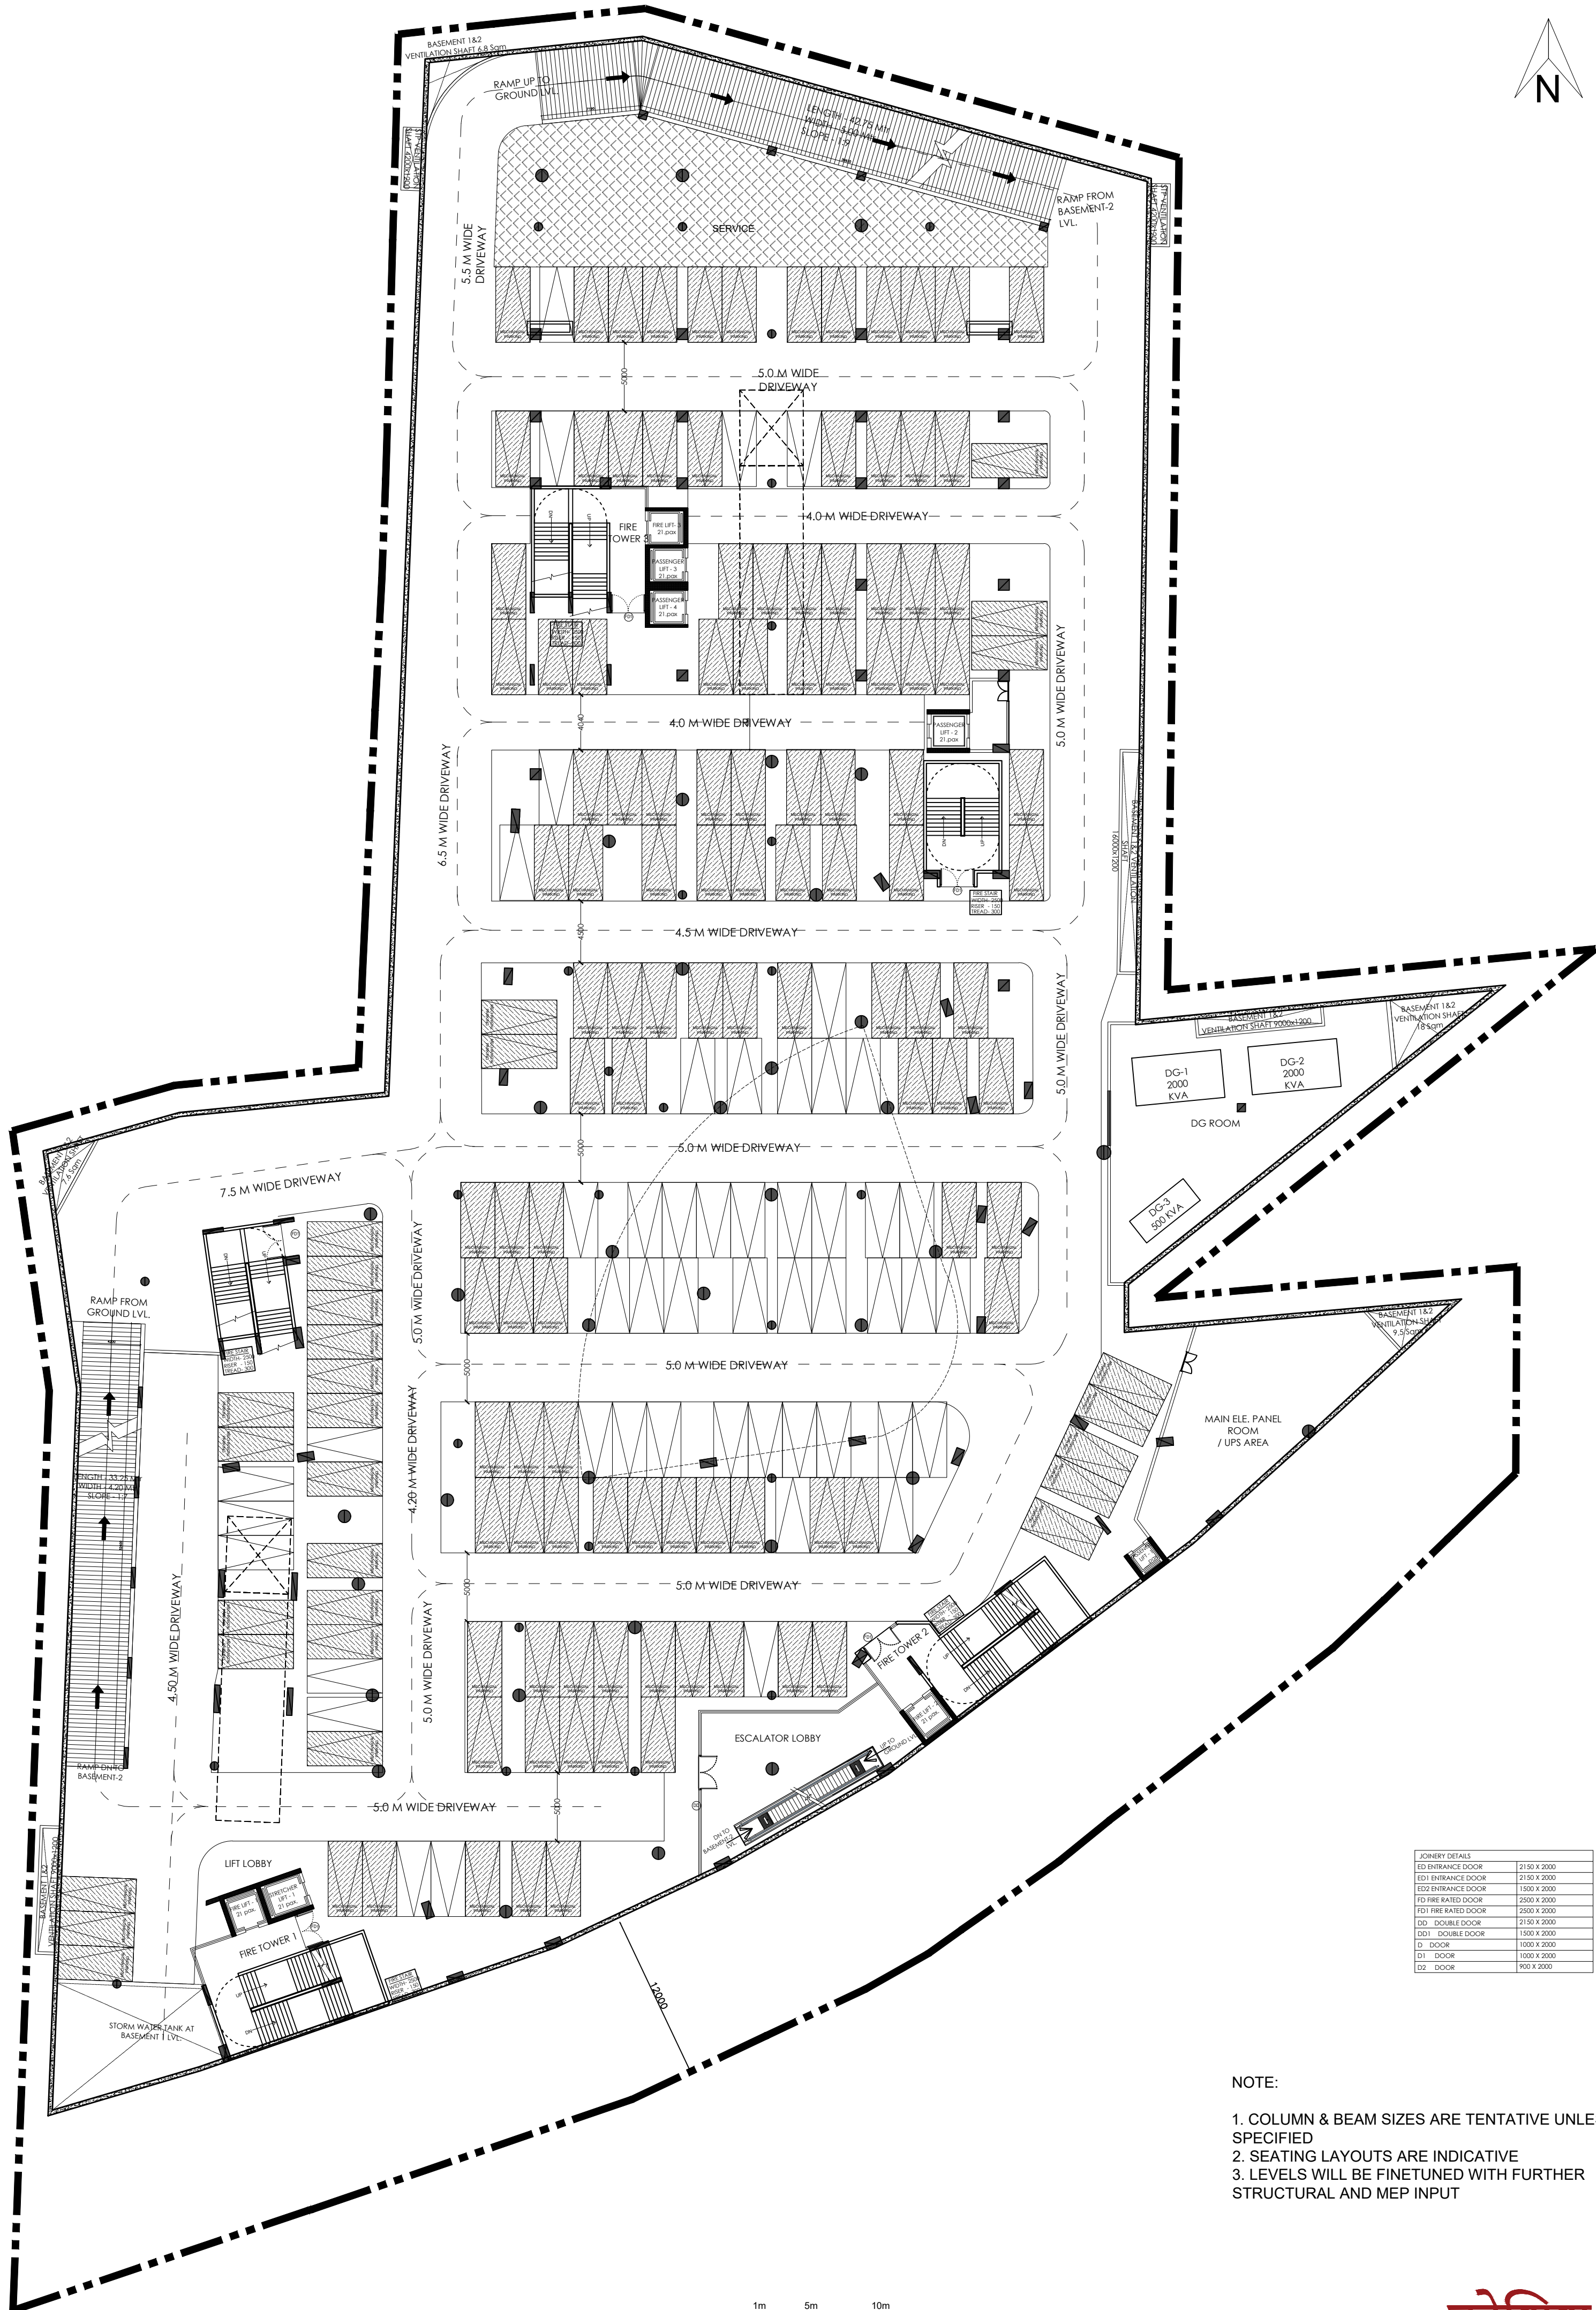


JOINERY DETAILS	
ED1 ENTRANCE DOOR	2150 X 2000
ED2 ENTRANCE DOOR	2150 X 2000
ED3 ENTRANCE DOOR	1500 X 2000
FD1 FIRE RATED DOOR	2500 X 2000
FD2 FIRE RATED DOOR	2500 X 2000
DD1 DOUBLE DOOR	2150 X 2000
DD2 DOUBLE DOOR	1500 X 2000
D1 DOOR	1000 X 2000
D2 DOOR	900 X 2000

NOTE:


1. COLUMN & BEAM SIZES ARE TENTATIVE UNLESS SPECIFIED
2. SEATING LAYOUTS ARE INDICATIVE
3. LEVELS WILL BE FINETUNED WITH FURTHER STRUCTURAL AND MEP INPUT

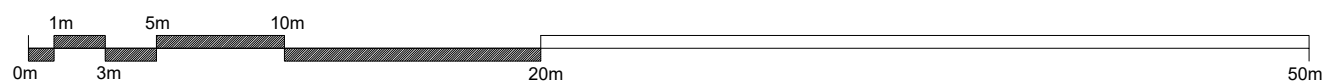

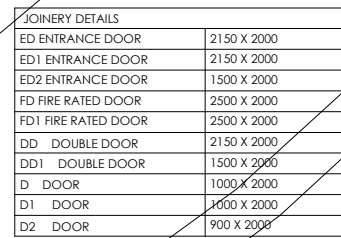

1. COLUMN & BEAM SIZES ARE TENTATIVE UNLESS SPECIFIED
2. SEATING LAYOUTS ARE INDICATIVE
3. LEVELS WILL BE FINETUNED WITH FURTHER STRUCTURAL AND MEP INPUT


FIRST FLOOR PLAN

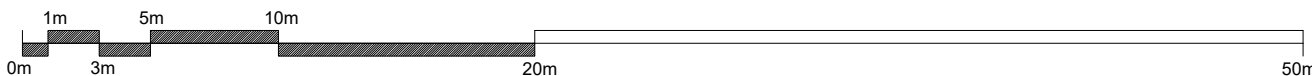


JOINERY DETAILS	
ED1 ENTRANCE DOOR	2150 X 2000
ED2 ENTRANCE DOOR	2150 X 2000
ED3 ENTRANCE DOOR	1500 X 2000
FD1 FIRE RATED DOOR	2500 X 2000
FD2 FIRE RATED DOOR	2500 X 2000
DD1 DOUBLE DOOR	2150 X 2000
DD2 DOUBLE DOOR	1500 X 2000
D1 DOOR	1000 X 2000
D2 DOOR	900 X 2000

NOTE:

1. COLUMN & BEAM SIZES ARE TENTATIVE UNLESS SPECIFIED
2. SEATING LAYOUTS ARE INDICATIVE
3. LEVELS WILL BE FINETUNED WITH FURTHER STRUCTURAL AND MEP INPUT

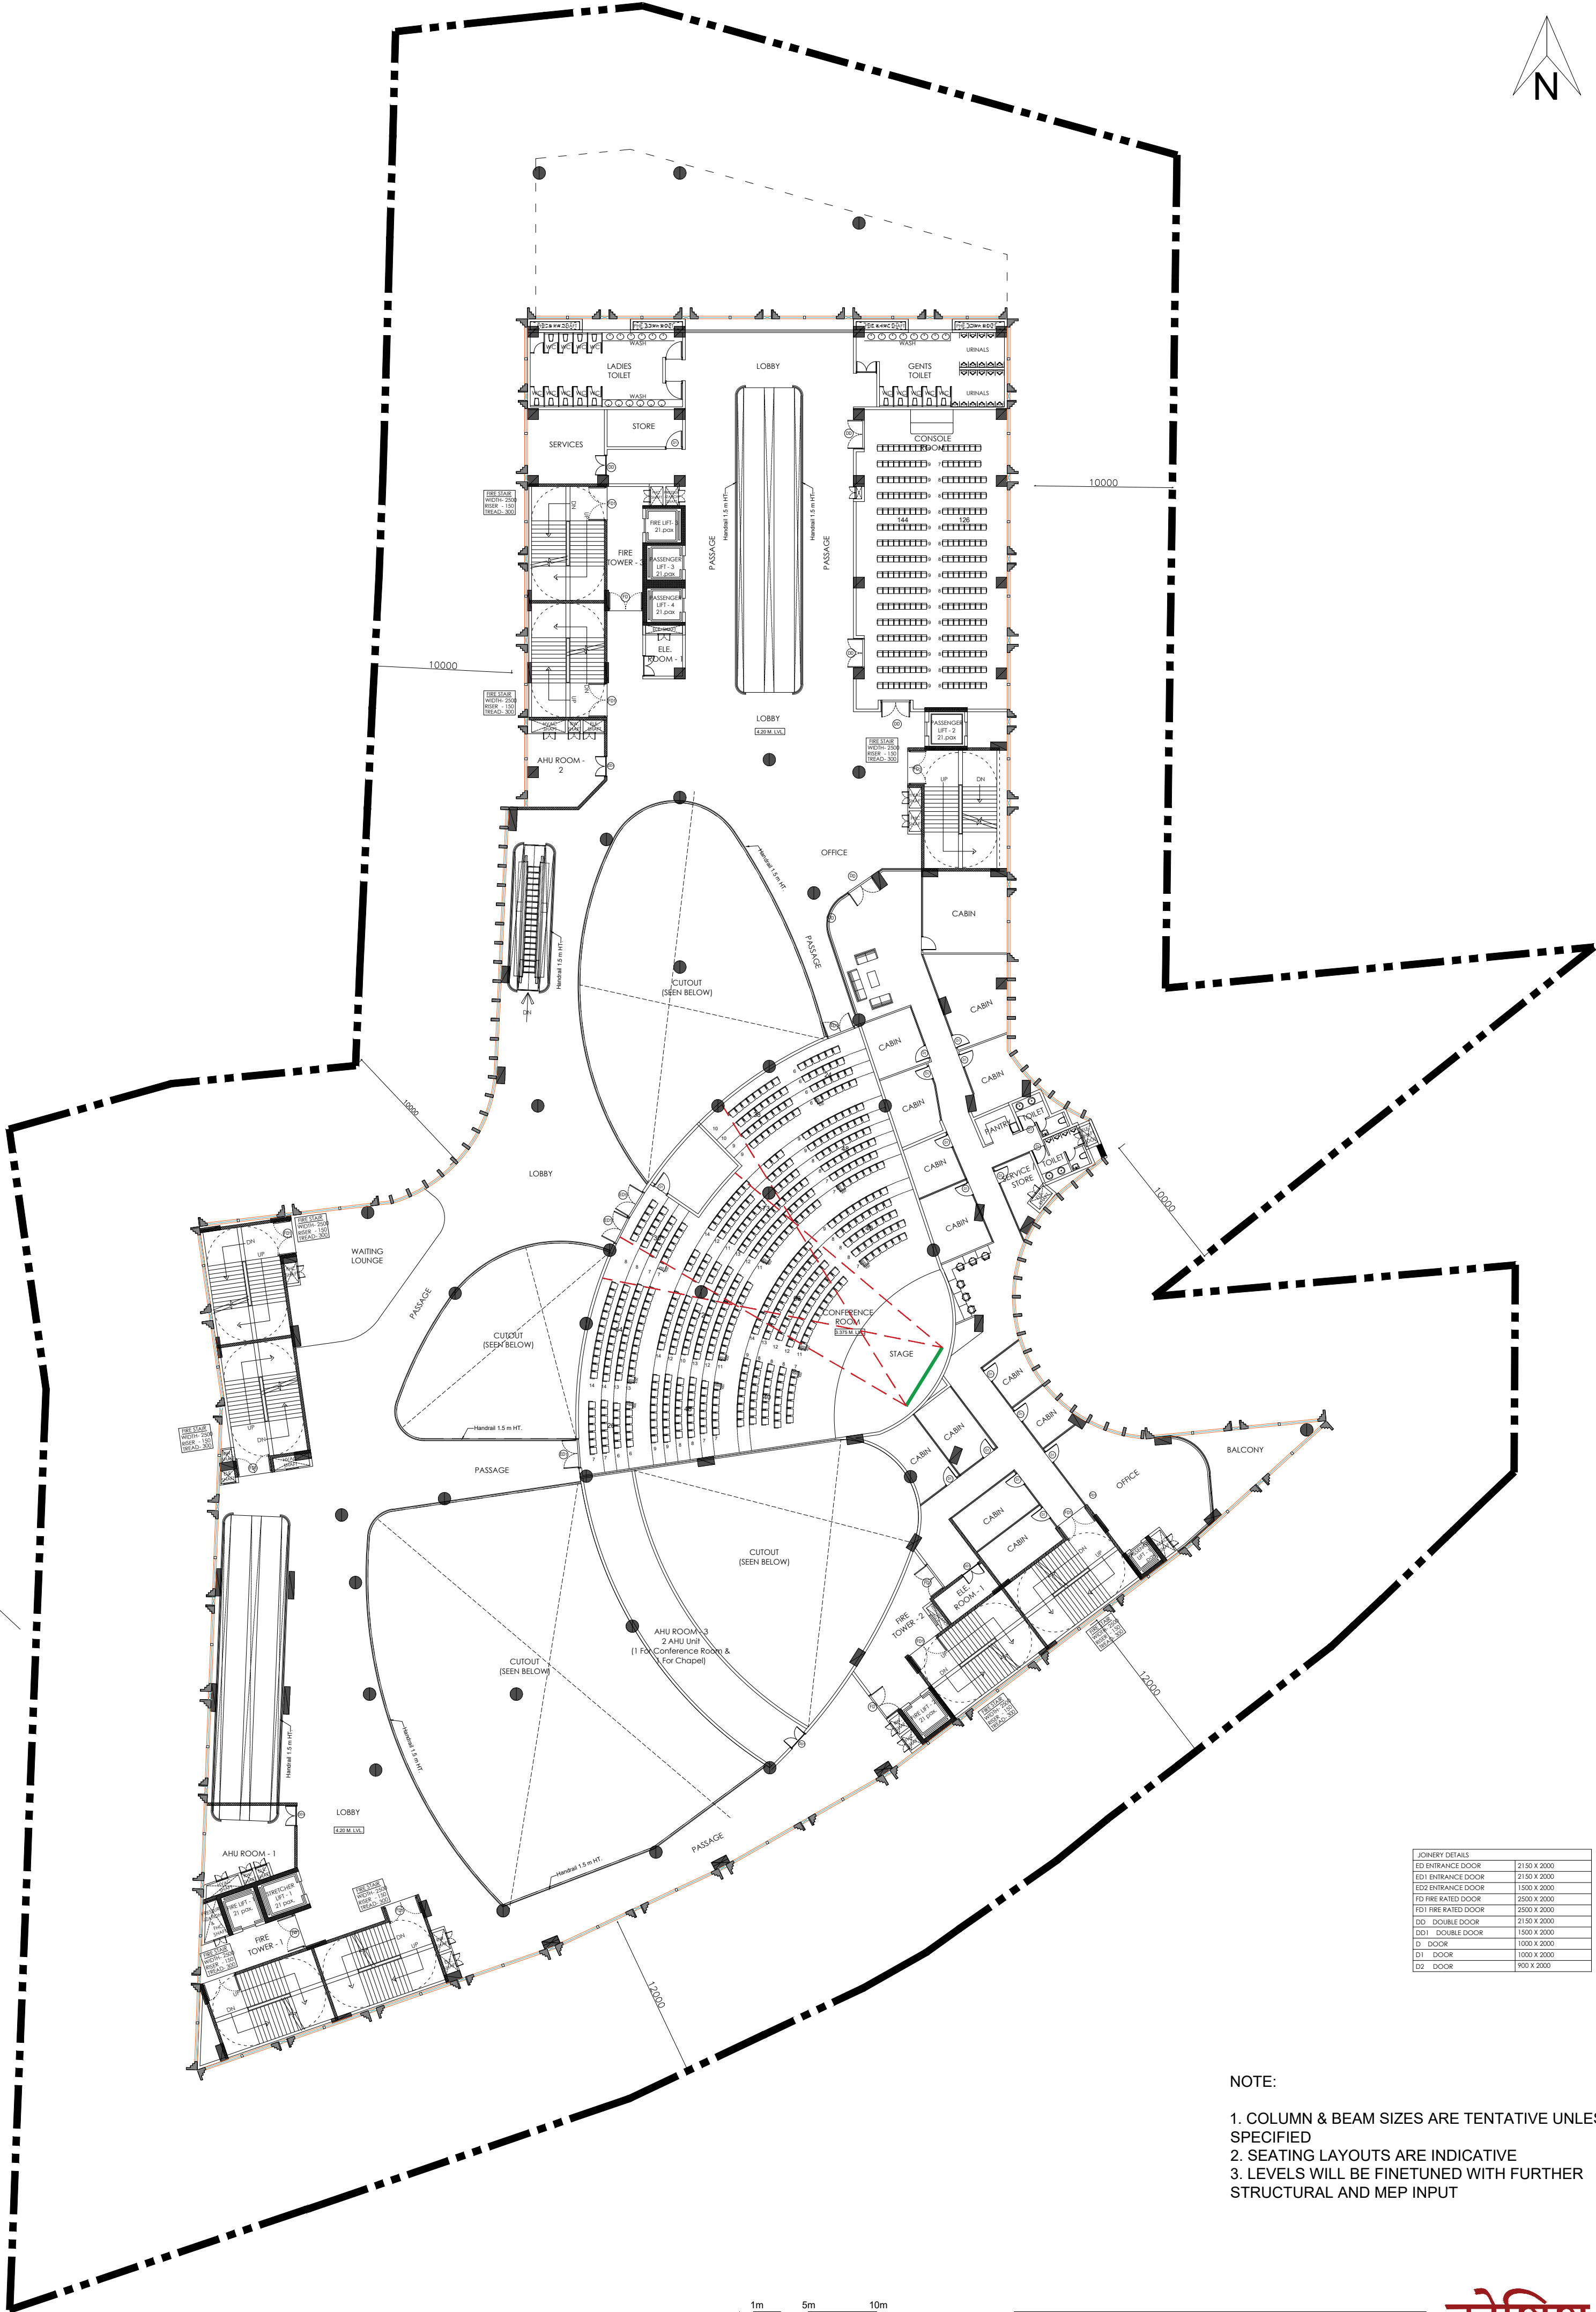


SECOND FLOOR PLAN

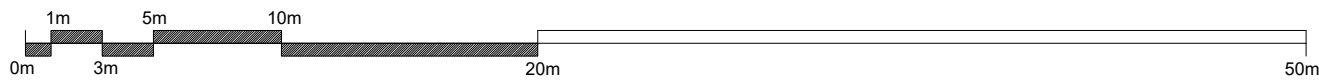

NOTE:
 1. COLUMN & BEAM SIZES ARE TENTATIVE UNLESS SPECIFIED
 2. SEATING LAYOUTS ARE INDICATIVE
 3. LEVELS WILL BE FINETUNED WITH FURTHER STRUCTURAL AND MEP INPUT

JOINERY DETAILS	
ED1 ENTRANCE DOOR	2150 X 2000
ED2 ENTRANCE DOOR	2150 X 2000
ED3 ENTRANCE DOOR	1500 X 2000
FD1 FIRE RATED DOOR	2500 X 2000
FD2 FIRE RATED DOOR	2500 X 2000
DD1 DOUBLE DOOR	2150 X 2000
DD2 DOUBLE DOOR	1500 X 2000
D1 DOOR	1000 X 2000
D2 DOOR	900 X 2000

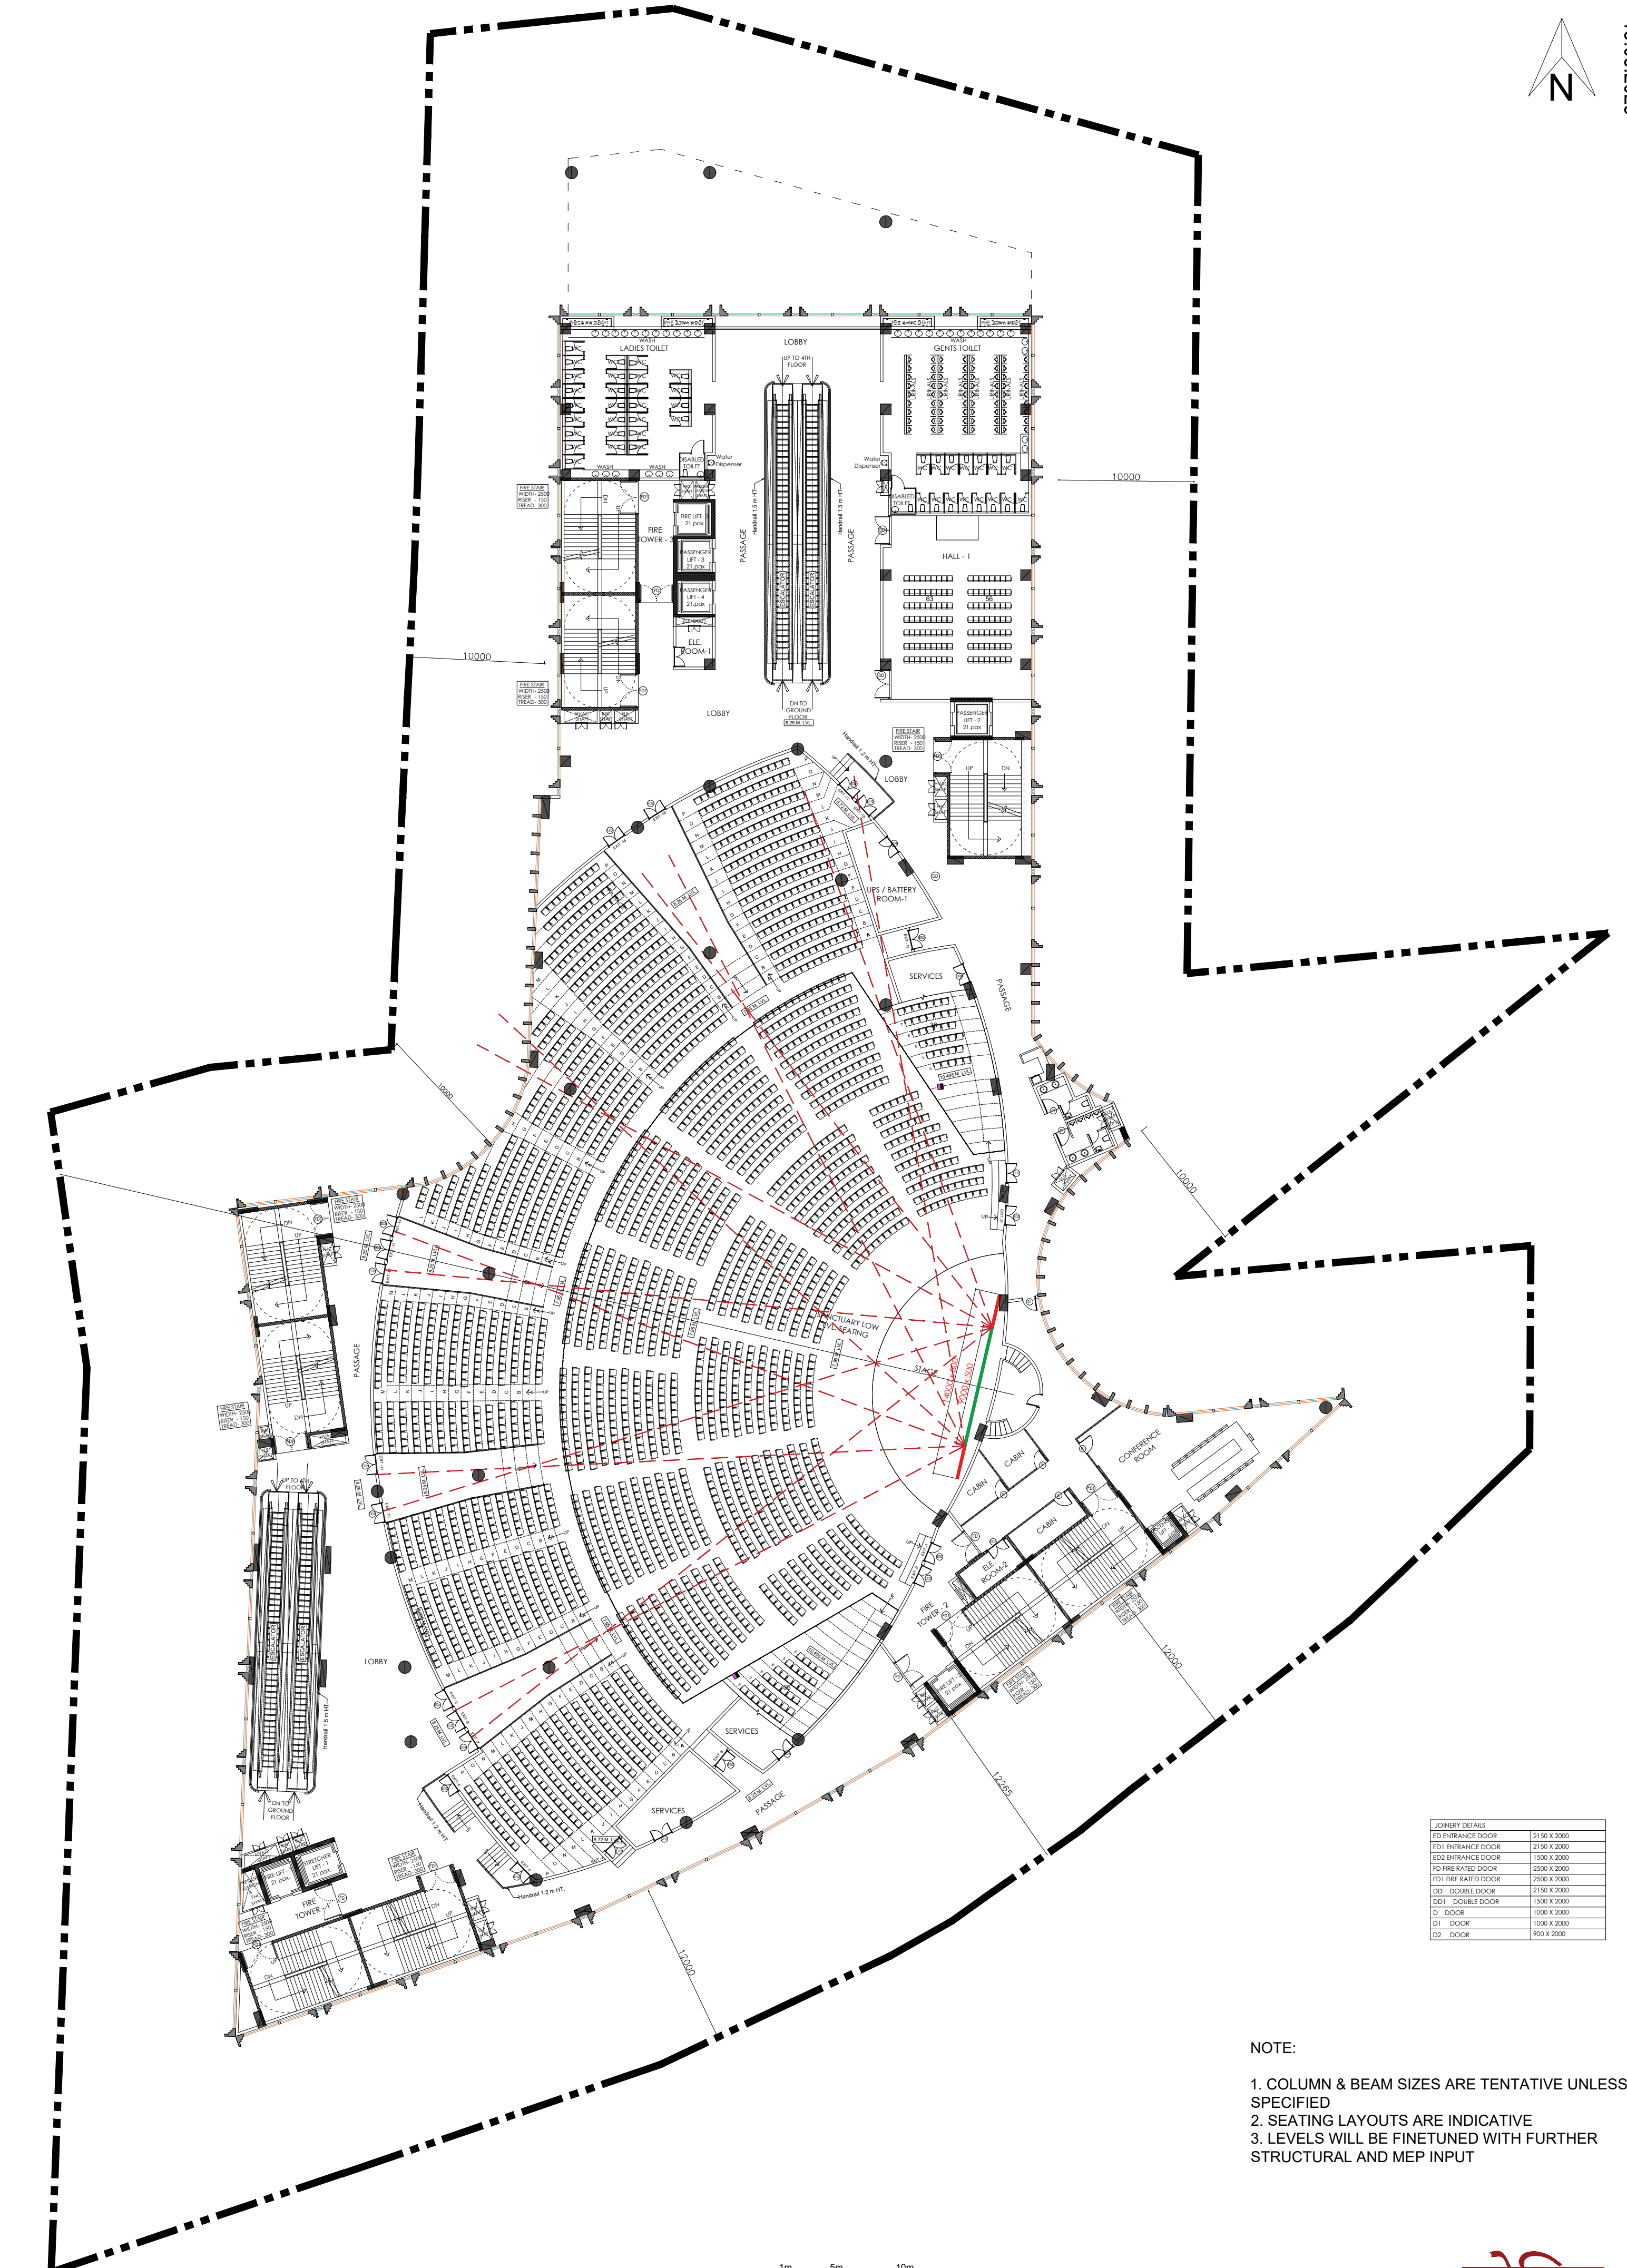





JOINERY DETAILS	
ED ENTRANCE DOOR	2150 X 2000
ED1 ENTRANCE DOOR	2150 X 2000
ED2 ENTRANCE DOOR	1500 X 2000
FD FIRE RATED DOOR	2500 X 2000
FD1 FIRE RATED DOOR	2500 X 2000
DD DOUBLE DOOR	2150 X 2000
DD1 DOUBLE DOOR	1500 X 2000
D DOOR	1000 X 2000
D1 DOOR	1000 X 2000
D2 DOOR	900 X 2000


NOTE:

1. COLUMN & BEAM SIZES ARE TENTATIVE UNLESS SPECIFIED
2. SEATING LAYOUTS ARE INDICATIVE
3. LEVELS WILL BE FINETUNED WITH FURTHER STRUCTURAL AND MEP INPUT

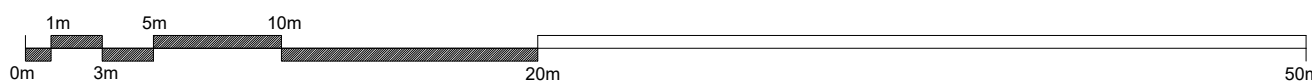

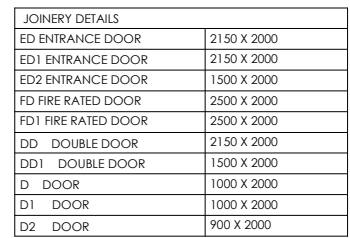

1. COLUMN & BEAM SIZES ARE TENTATIVE UNLESS SPECIFIED
2. SEATING LAYOUTS ARE INDICATIVE
3. LEVELS WILL BE FINETUNED WITH FURTHER STRUCTURAL AND MEP INPUT

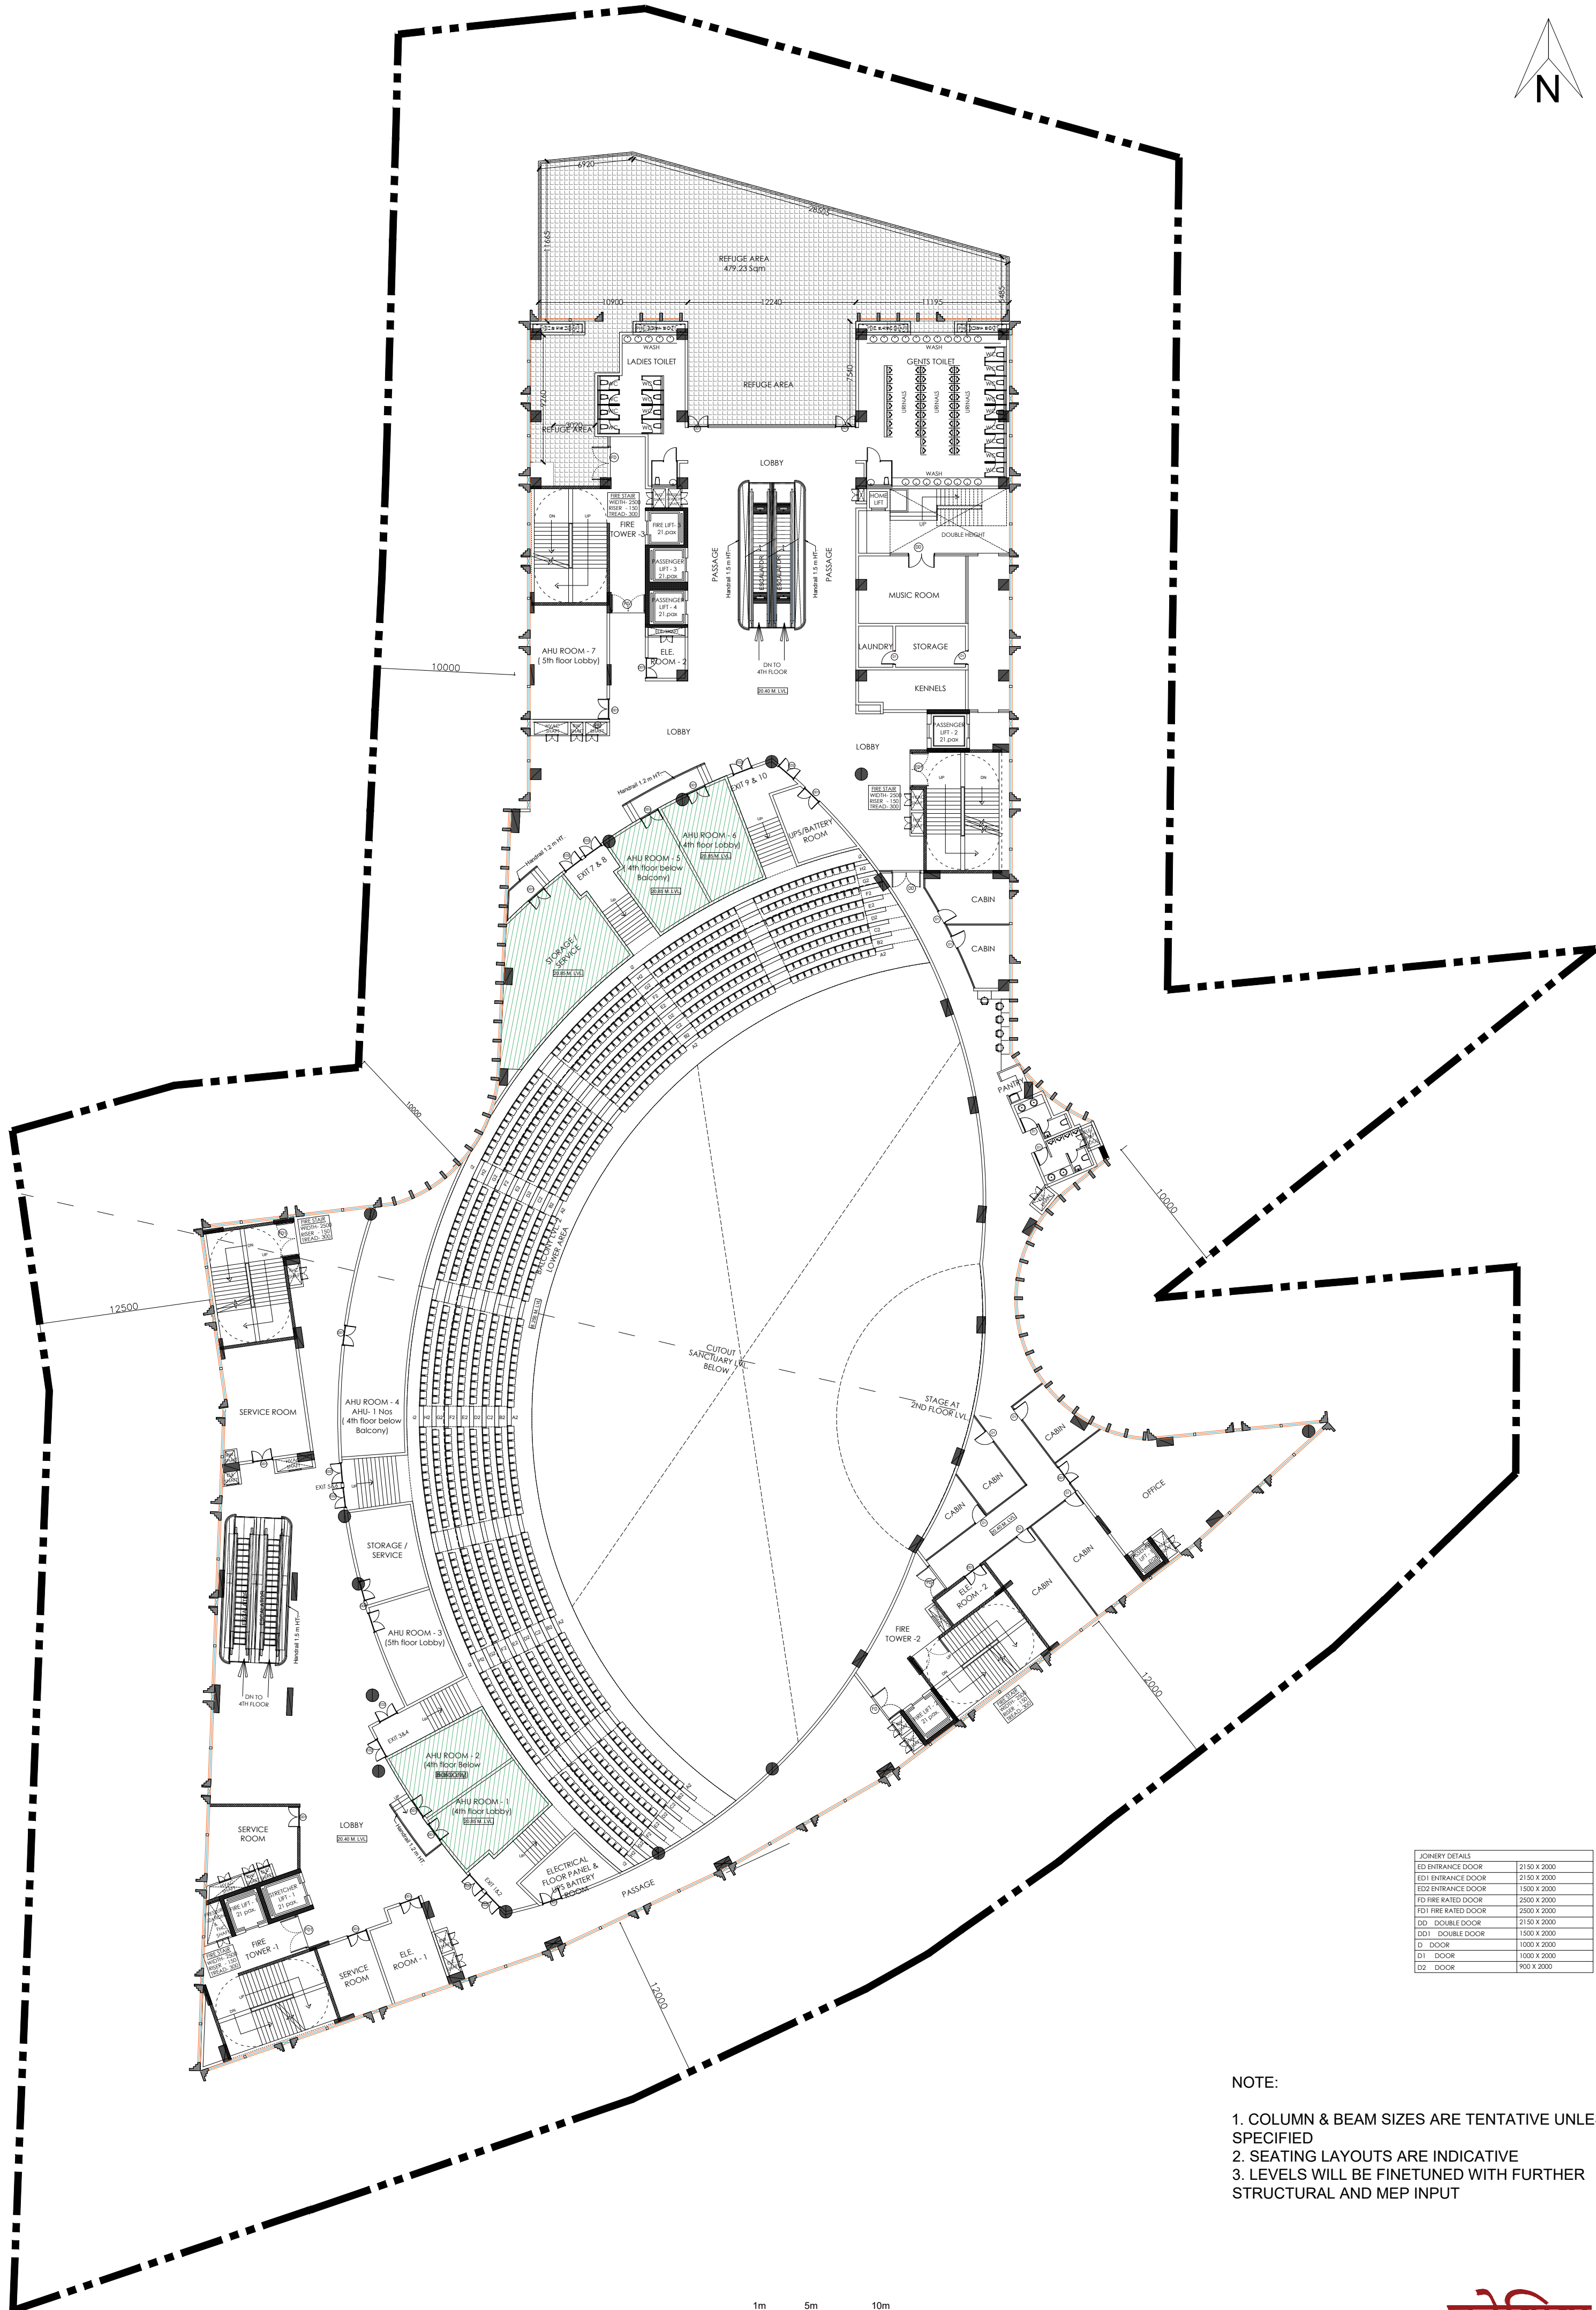


FIFTH FLOOR PLAN

JOINERY DETAILS	
ED3 ENTRANCE DOOR	2150 X 2000
ED1 ENTRANCE DOOR	2150 X 2000
ED2 ENTRANCE DOOR	1500 X 2000
FD FIRE RATED DOOR	2500 X 2000
FD1 FIRE RATED DOOR	2500 X 2000
DD DOUBLE DOOR	2150 X 2000
DD1 DOUBLE DOOR	1500 X 2000
D DOOR	1000 X 2000
D1 DOOR	1000 X 2000
D2 DOOR	900 X 2000

NOTE:

1. COLUMN & BEAM SIZES ARE TENTATIVE UNLESS SPECIFIED
2. SEATING LAYOUTS ARE INDICATIVE
3. LEVELS WILL BE FINETUNED WITH FURTHER STRUCTURAL AND MEP INPUT


SIXTH FLOOR PLAN

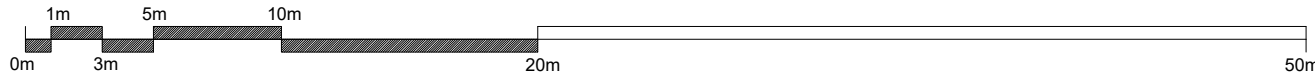



JOINERY DETAILS	
ED3 ENTRANCE DOOR	2150 X 2000
ED1 ENTRANCE DOOR	2150 X 2000
ED2 ENTRANCE DOOR	1500 X 2000
FD FIRE RATED DOOR	2500 X 2000
FD1 FIRE RATED DOOR	2500 X 2000
DD DOUBLE DOOR	2150 X 2000
DD1 DOUBLE DOOR	1500 X 2000
D DOOR	1000 X 2000
D1 DOOR	1000 X 2000
D2 DOOR	900 X 2000

NOTE:



1. COLUMN & BEAM SIZES ARE TENTATIVE UNLESS SPECIFIED
2. SEATING LAYOUTS ARE INDICATIVE
3. LEVELS WILL BE FINETUNED WITH FURTHER STRUCTURAL AND MEP INPUT

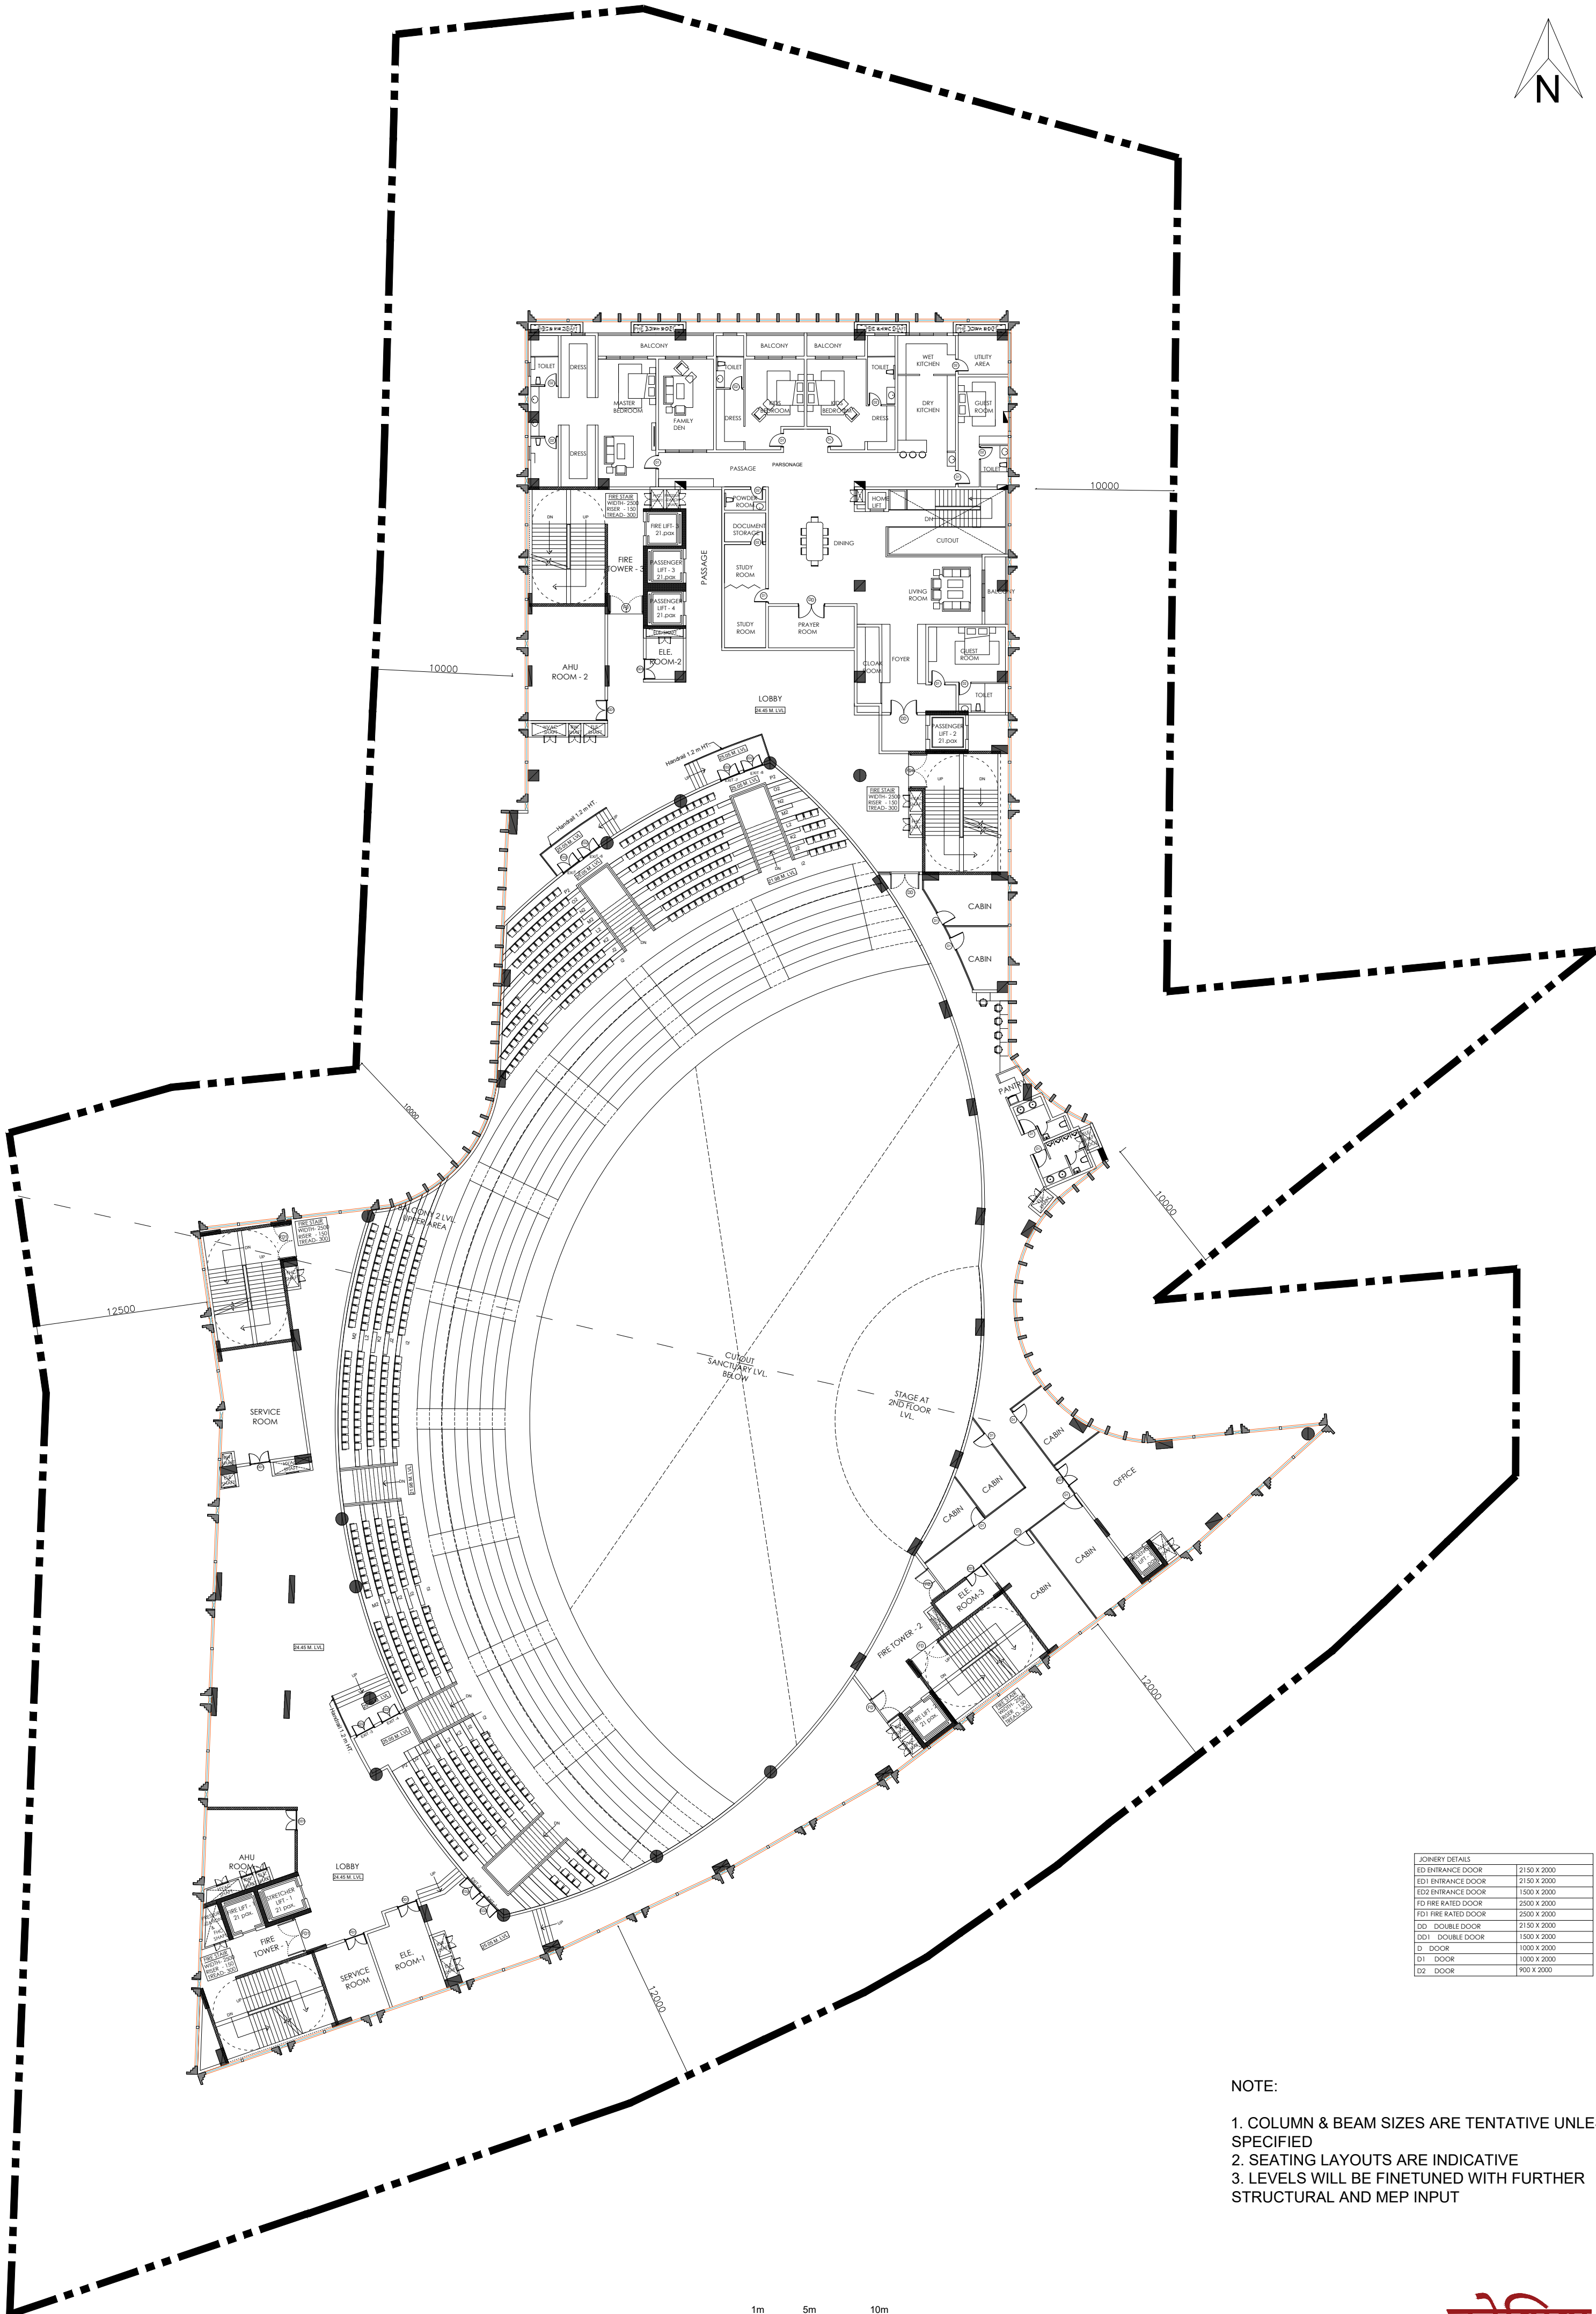

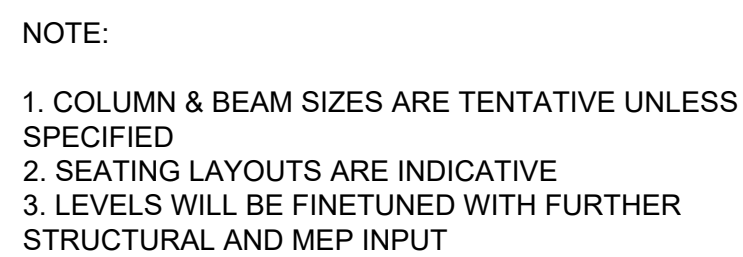


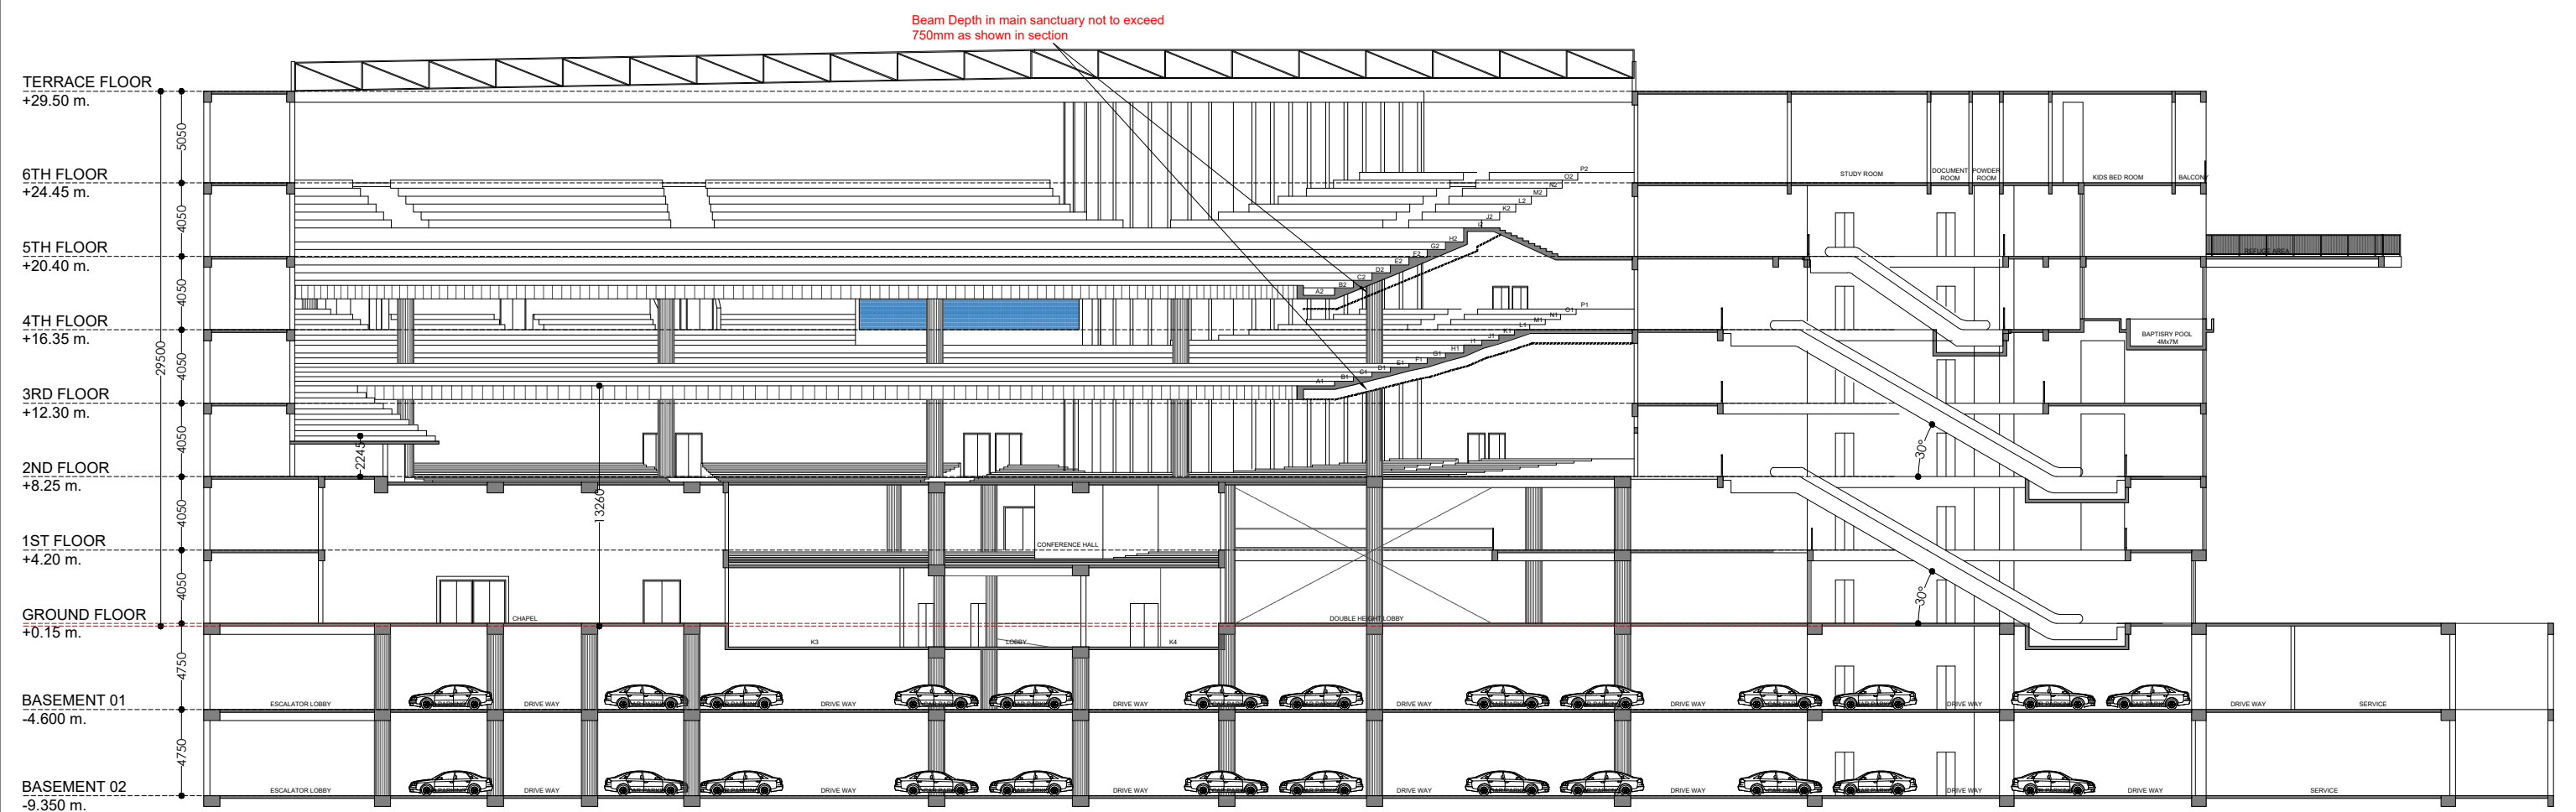

SECTION B-B

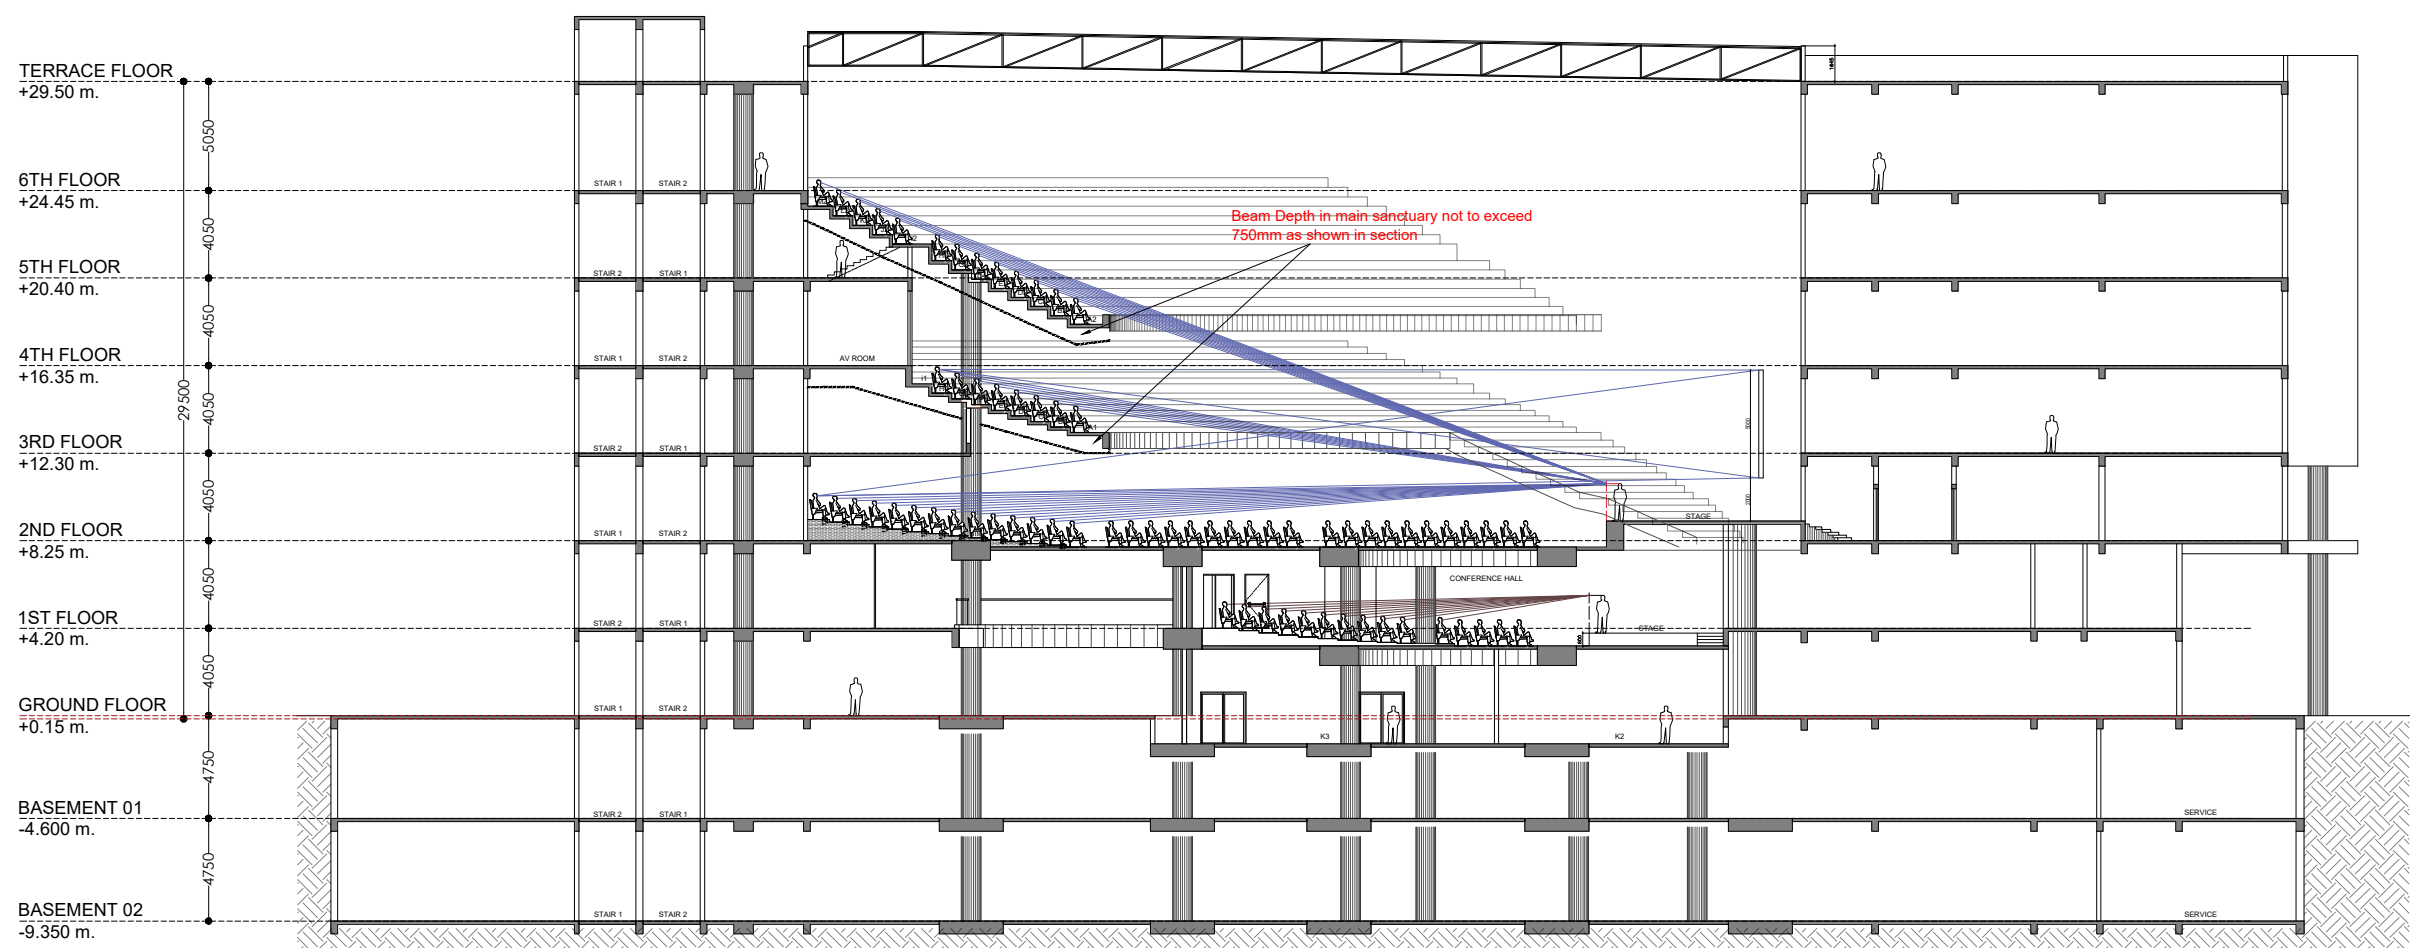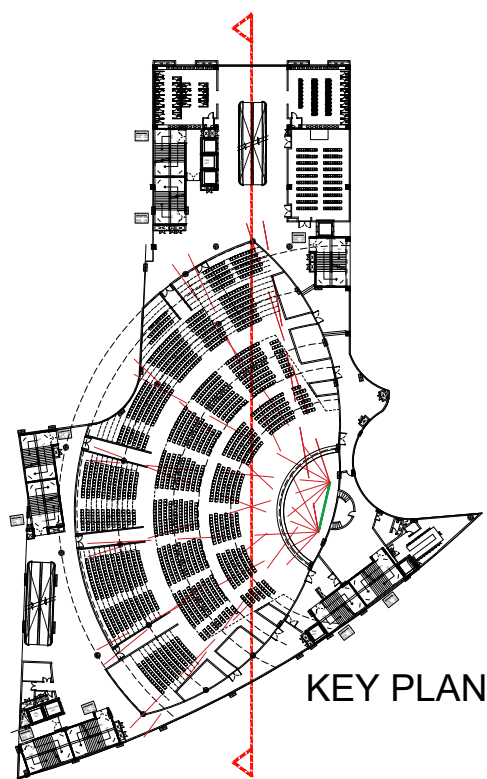



SECTION A-A

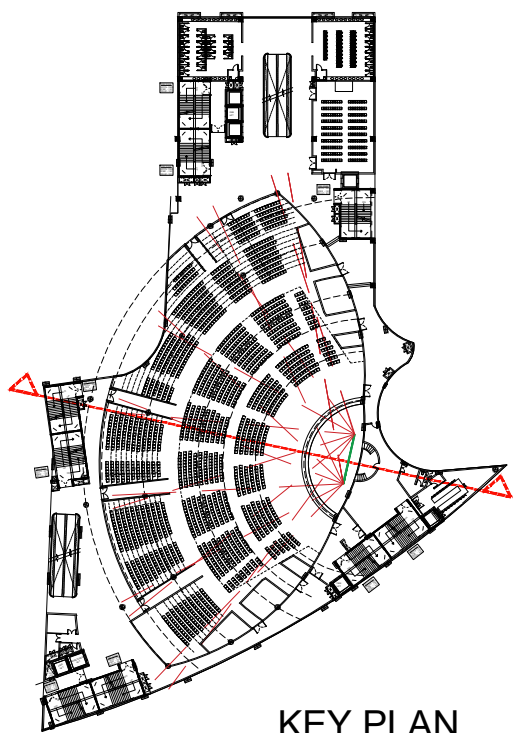



NOTE:

1. COLUMN & BEAM SIZES ARE TENTATIVE UNLESS SPECIFIED
2. SEATING LAYOUTS ARE INDICATIVE
3. LEVELS WILL BE FINETUNED WITH FURTHER STRUCTURAL AND MEP INPUT

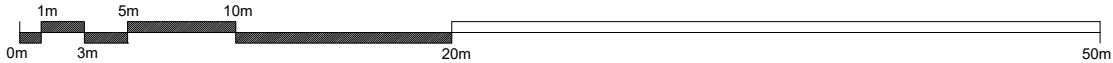


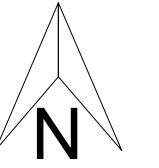

13.05.2025

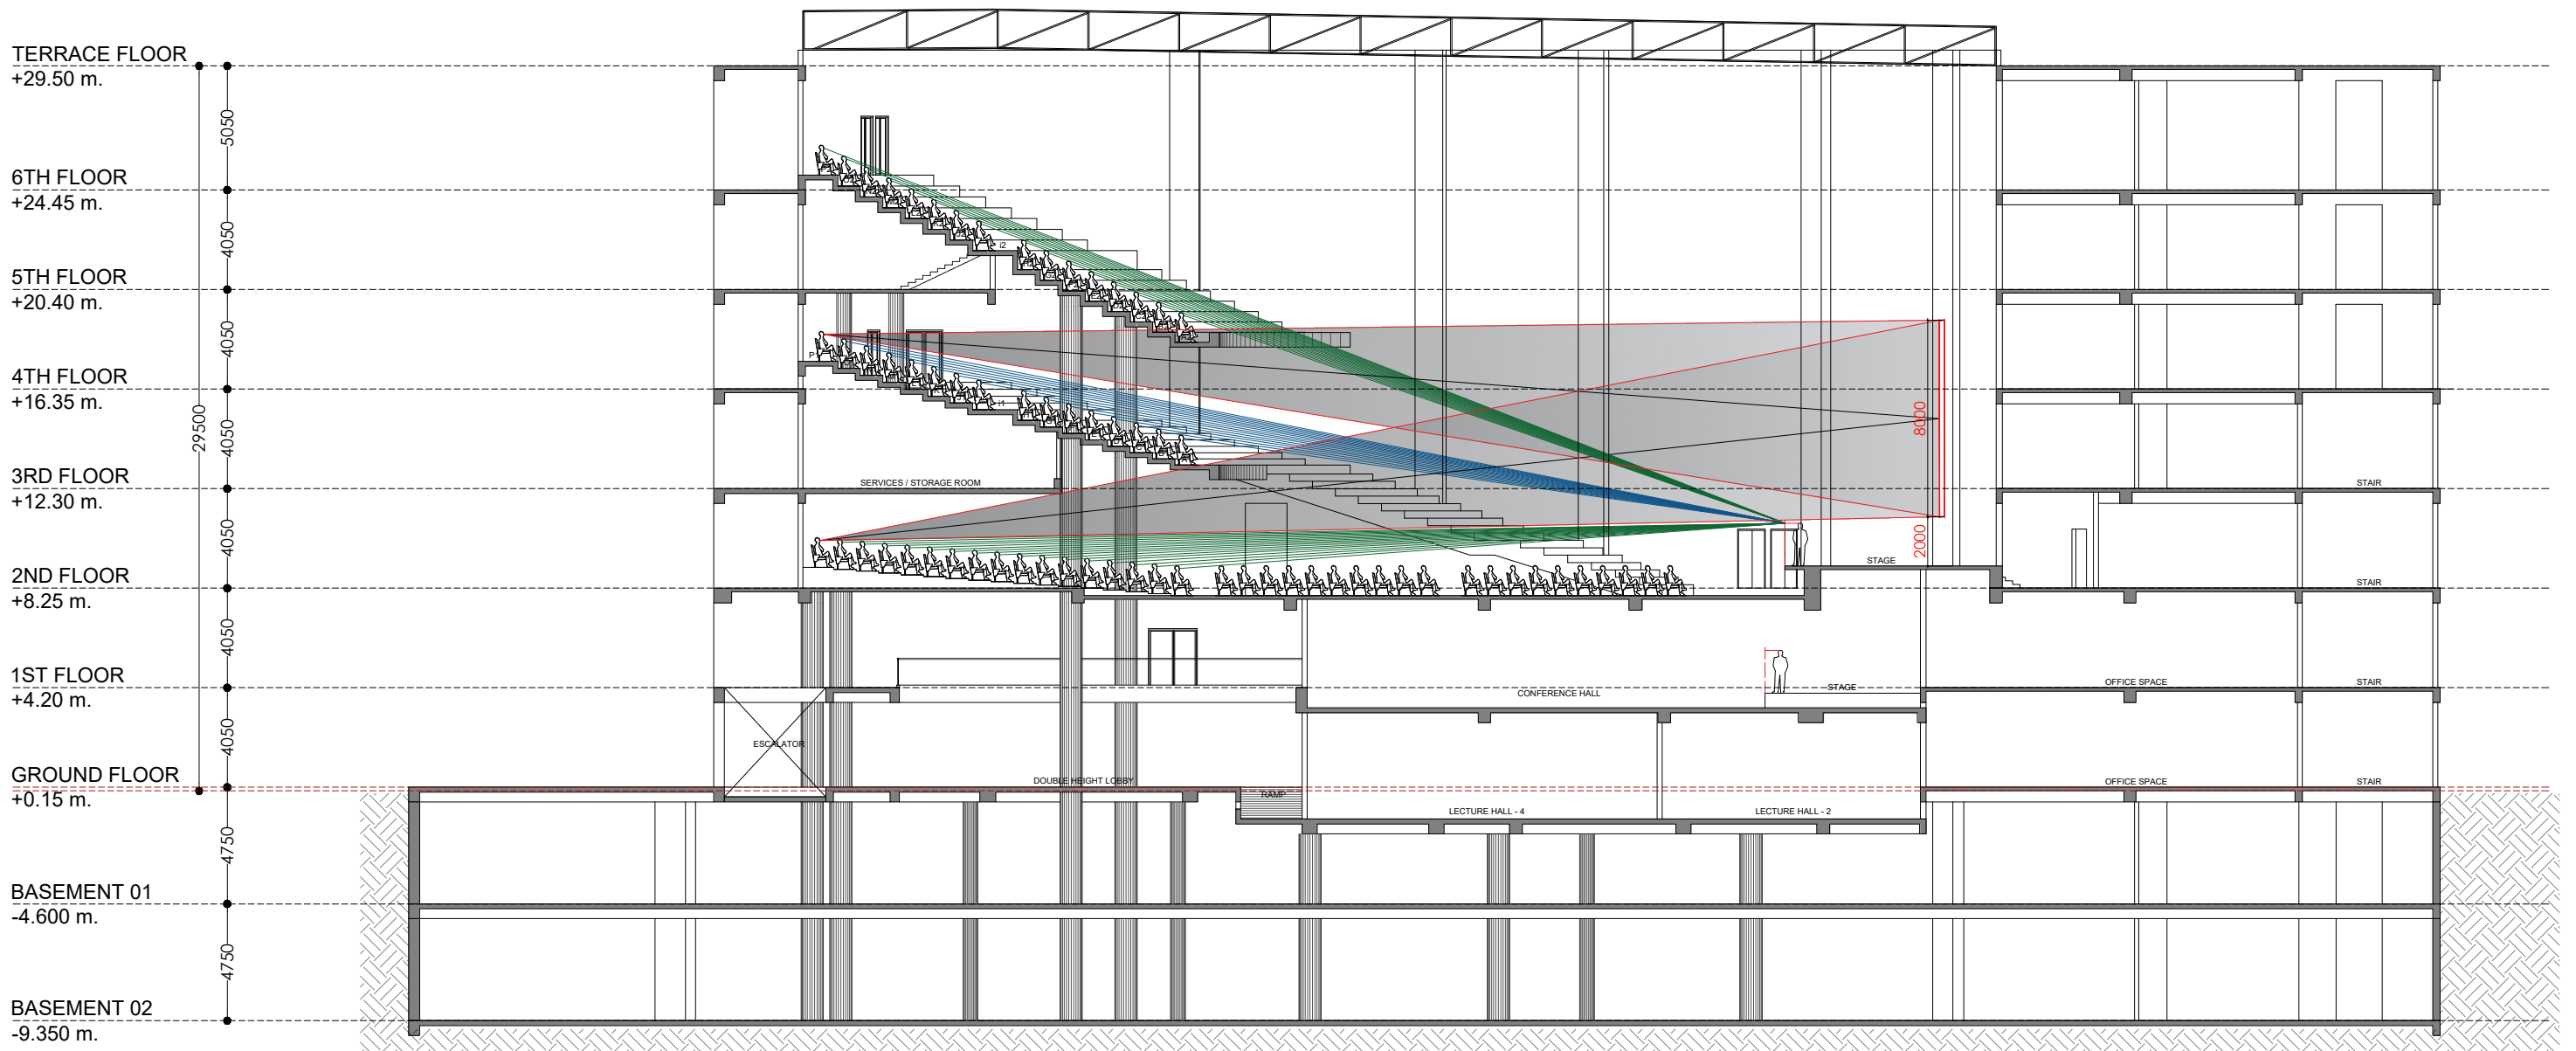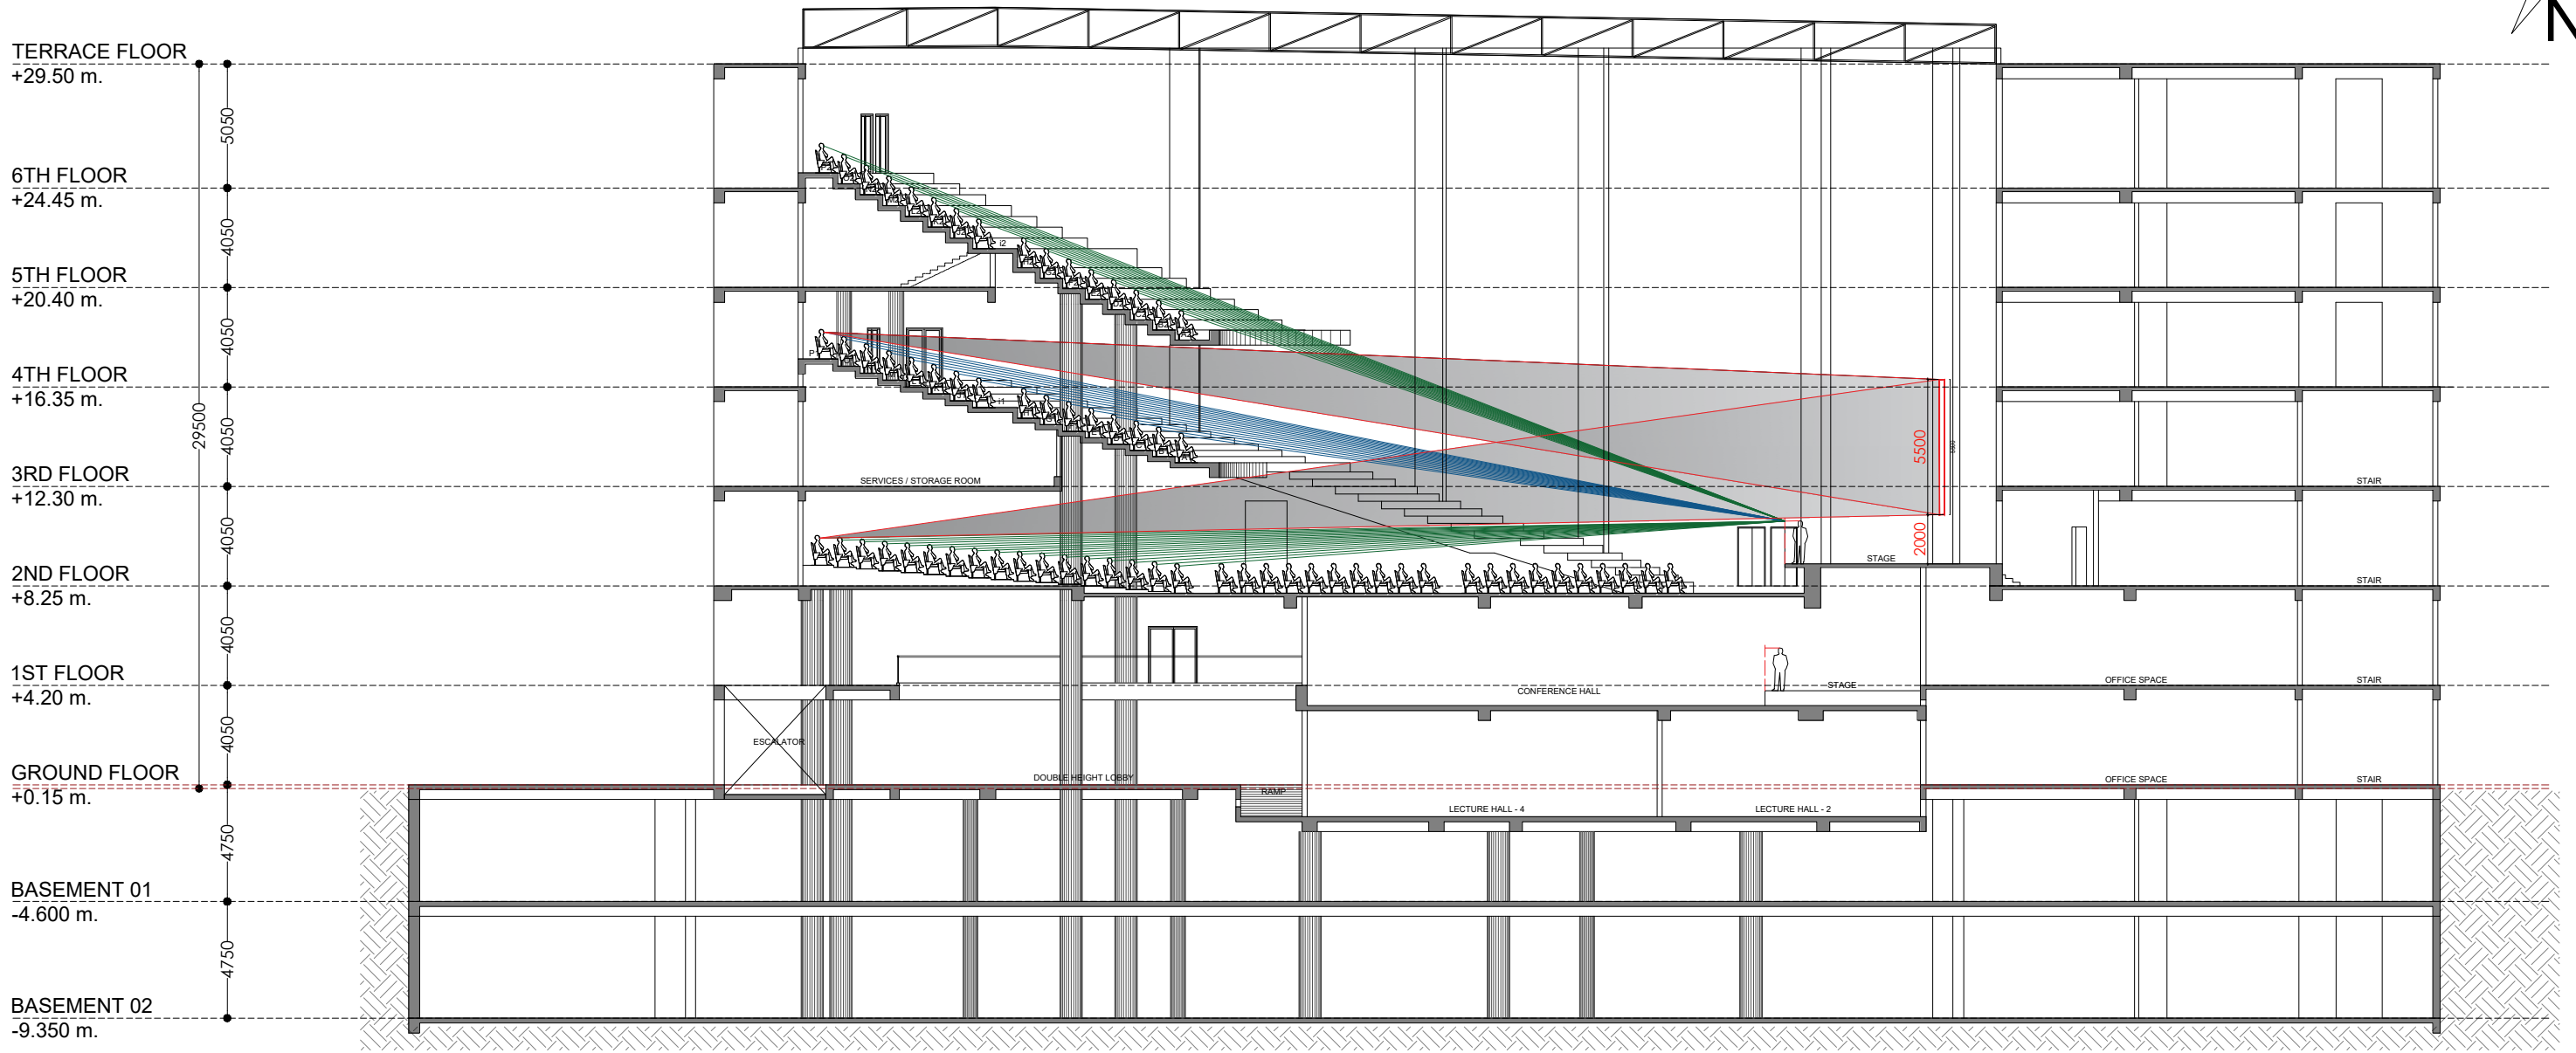


SECTION D-D

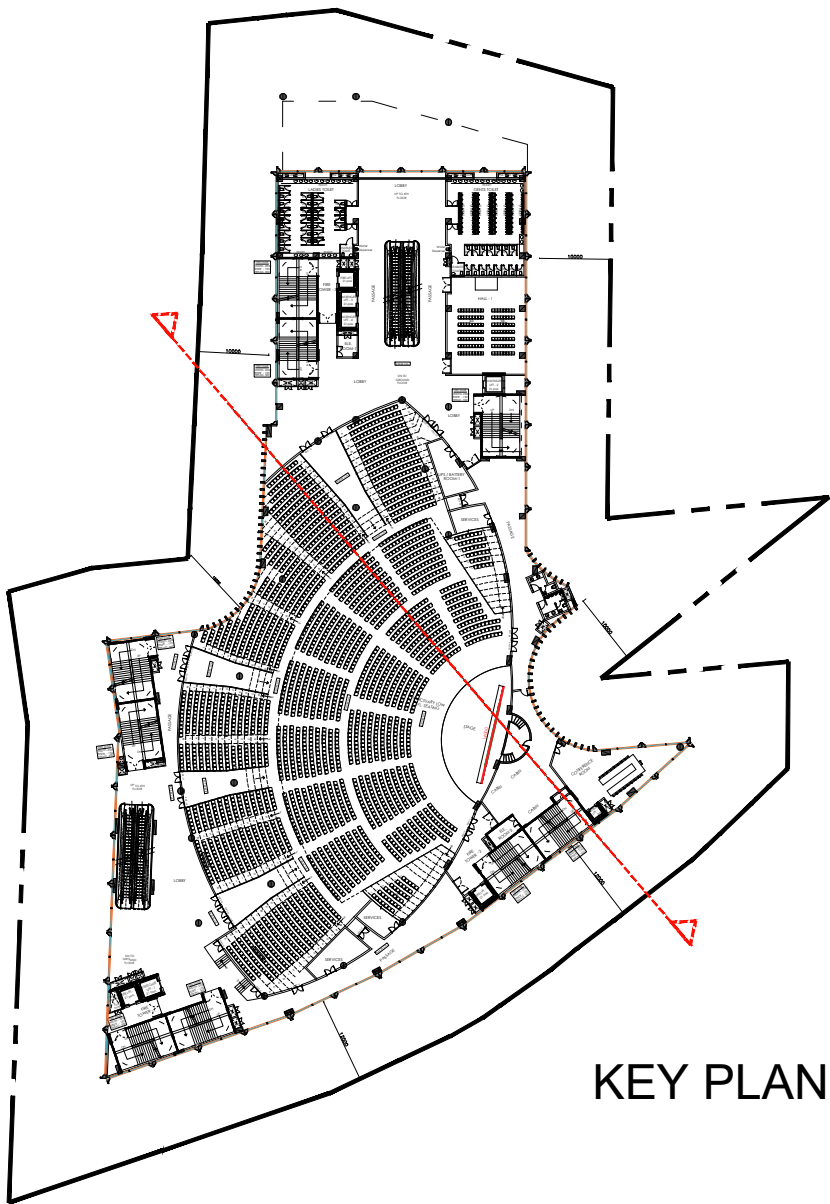


KEY PLAN

NOTE:


1. COLUMN & BEAM SIZES ARE TENTATIVE UNLESS SPECIFIED
2. SEATING LAYOUTS ARE INDICATIVE
3. LEVELS WILL BE FINETUNED WITH FURTHER STRUCTURAL AND MEP INPUT

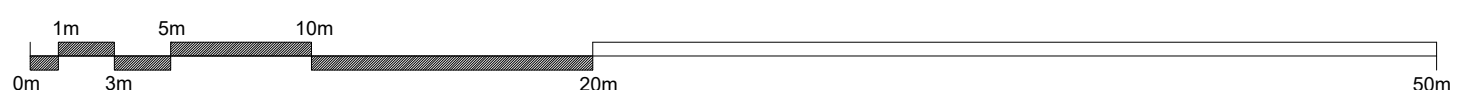


कोशिश

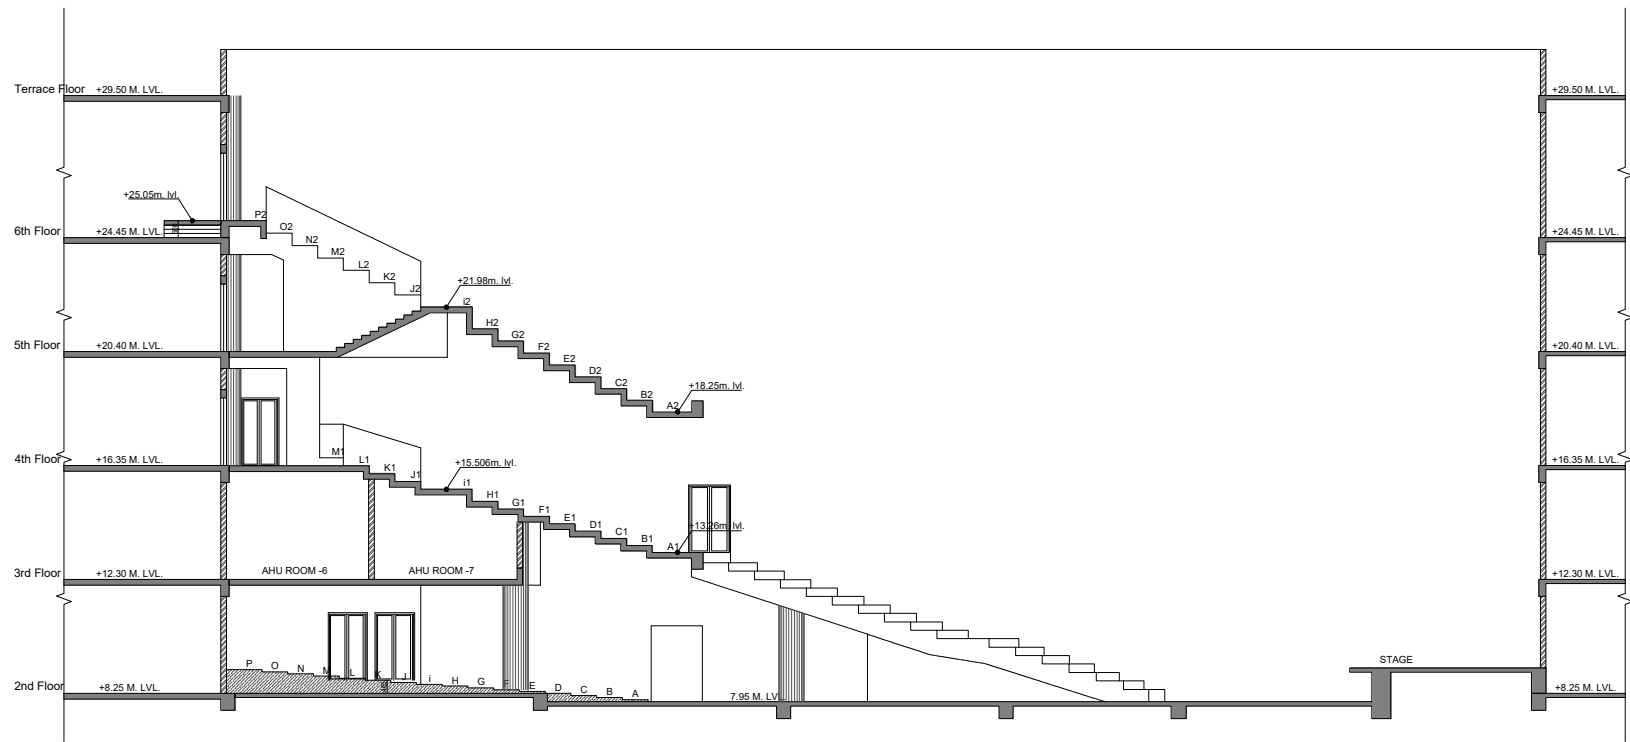


SECTION E-E

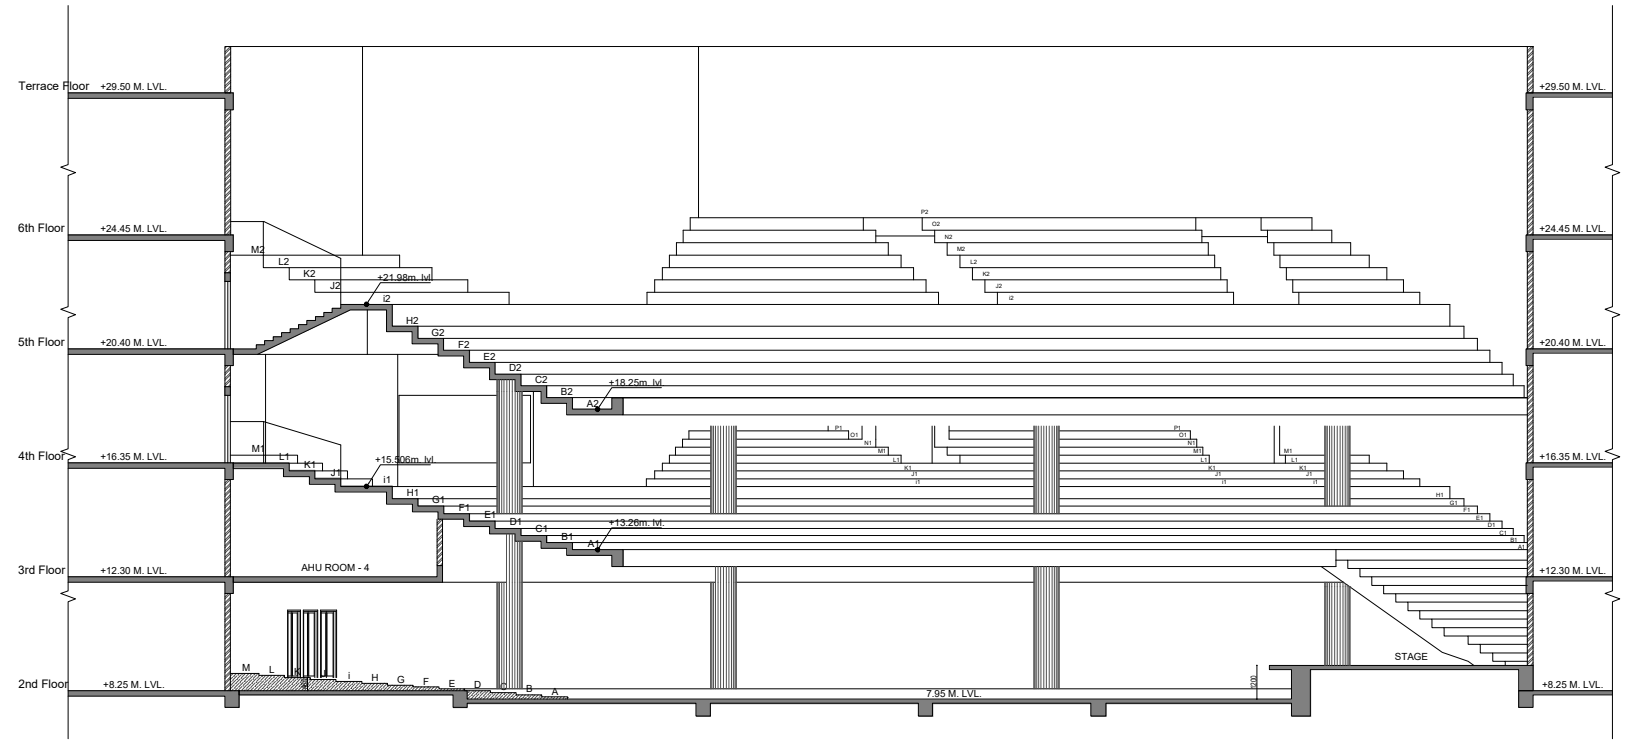

SECTION F-F

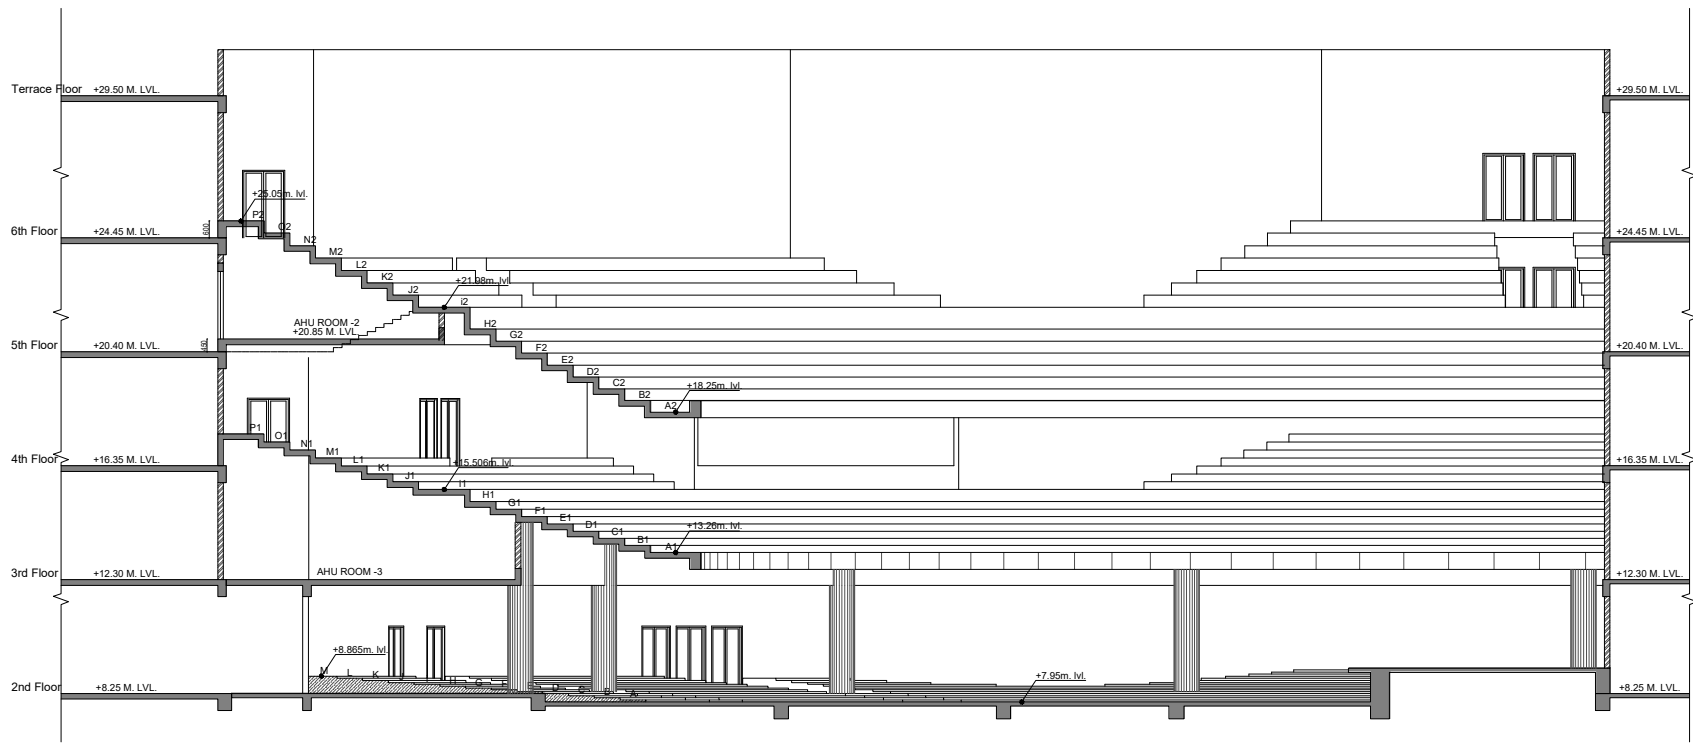


SECTION G-G

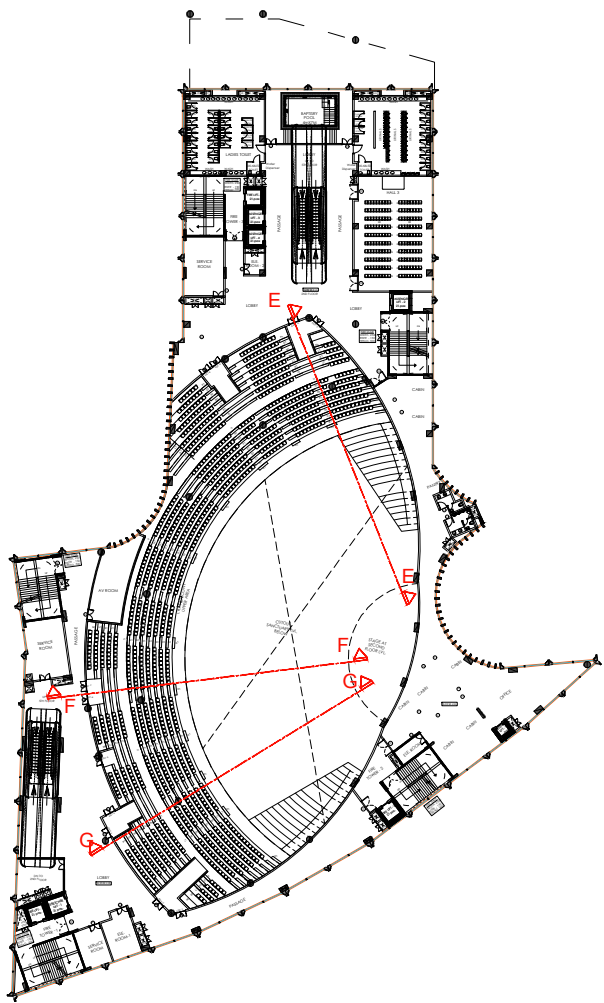


KEY PLAN

NOTE:

1. COLUMN & BEAM SIZES ARE TENTATIVE UNLESS SPECIFIED
2. SEATING LAYOUTS ARE INDICATIVE
3. LEVELS WILL BE FINETUNED WITH FURTHER STRUCTURAL AND MEP INPUT

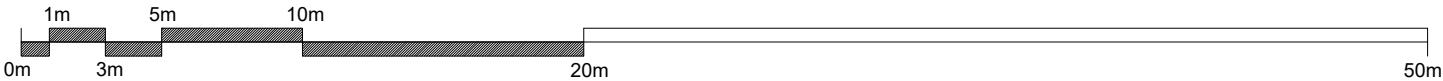


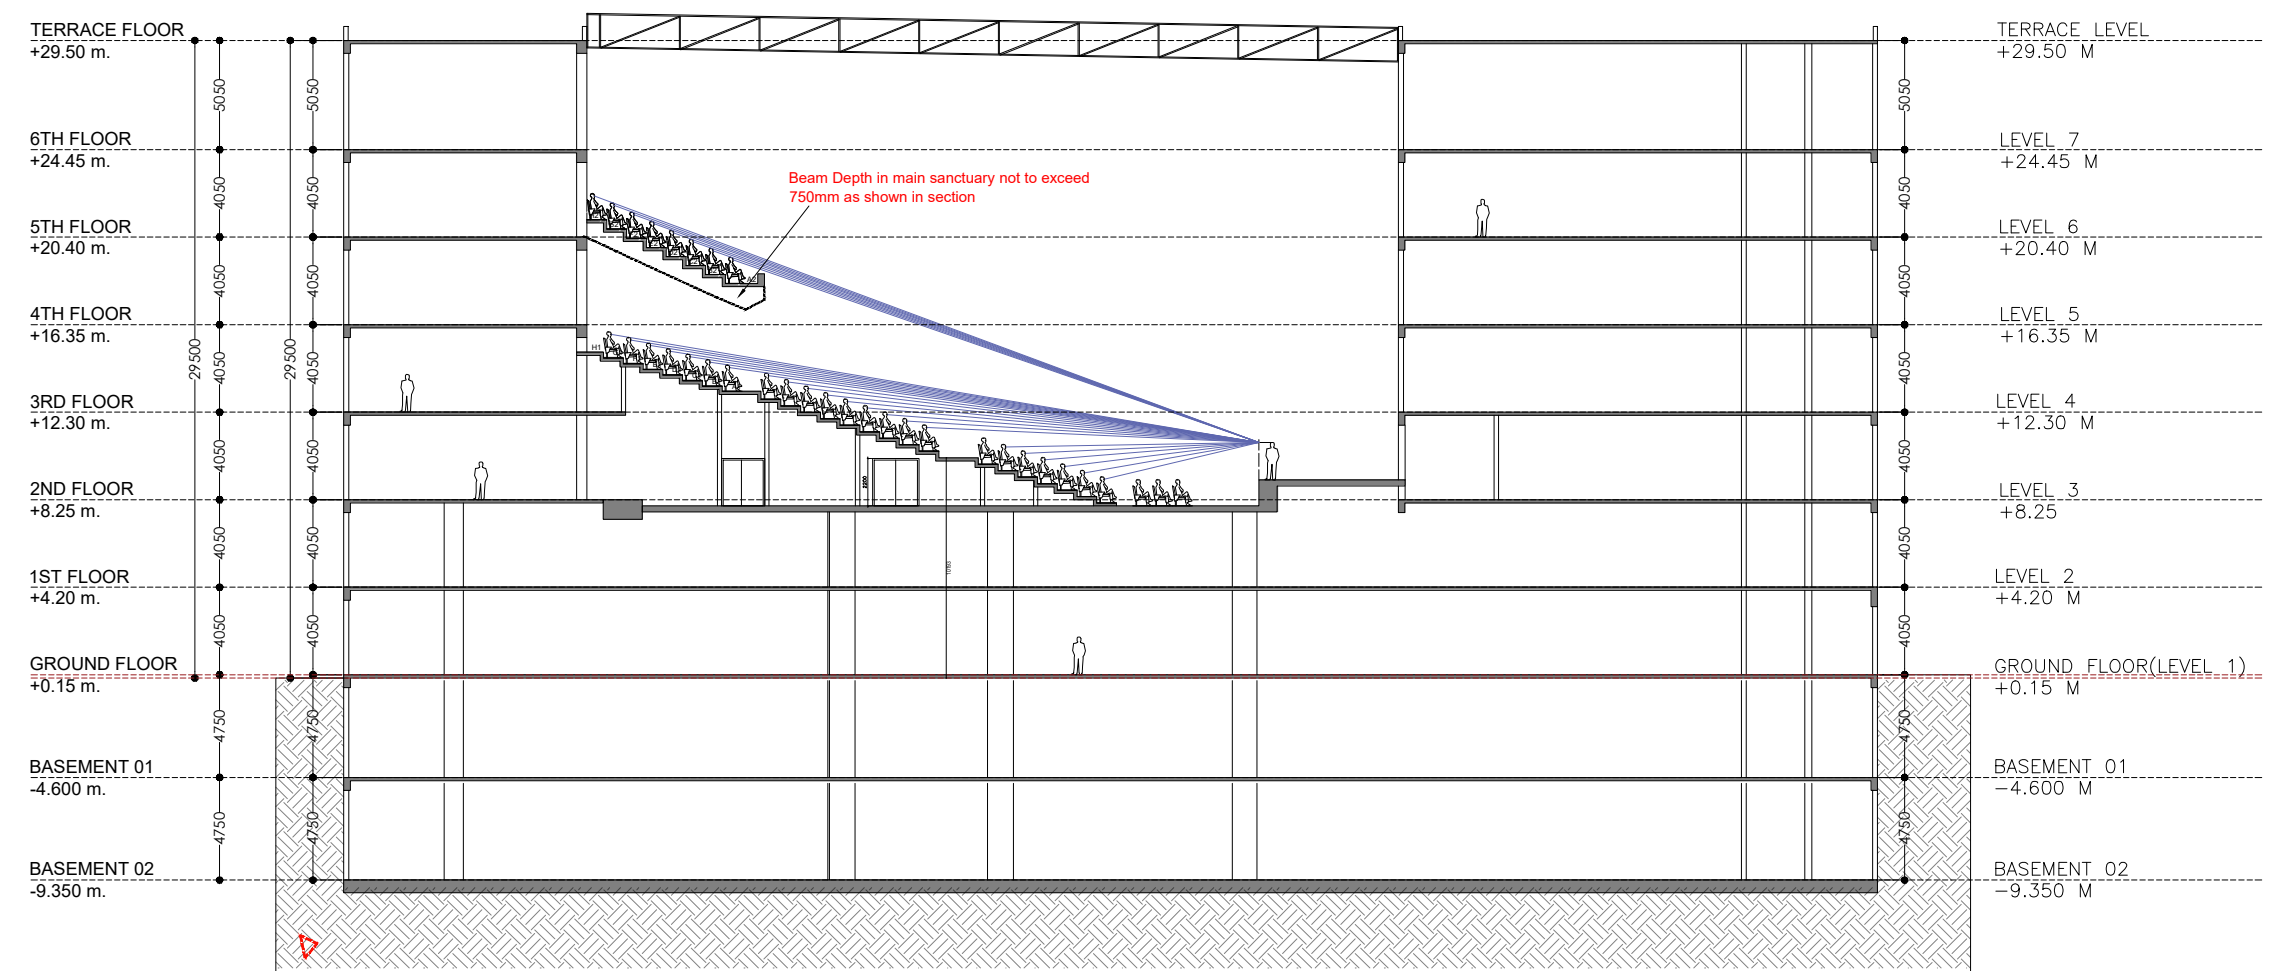

SECTION C-C




KEY PLAN

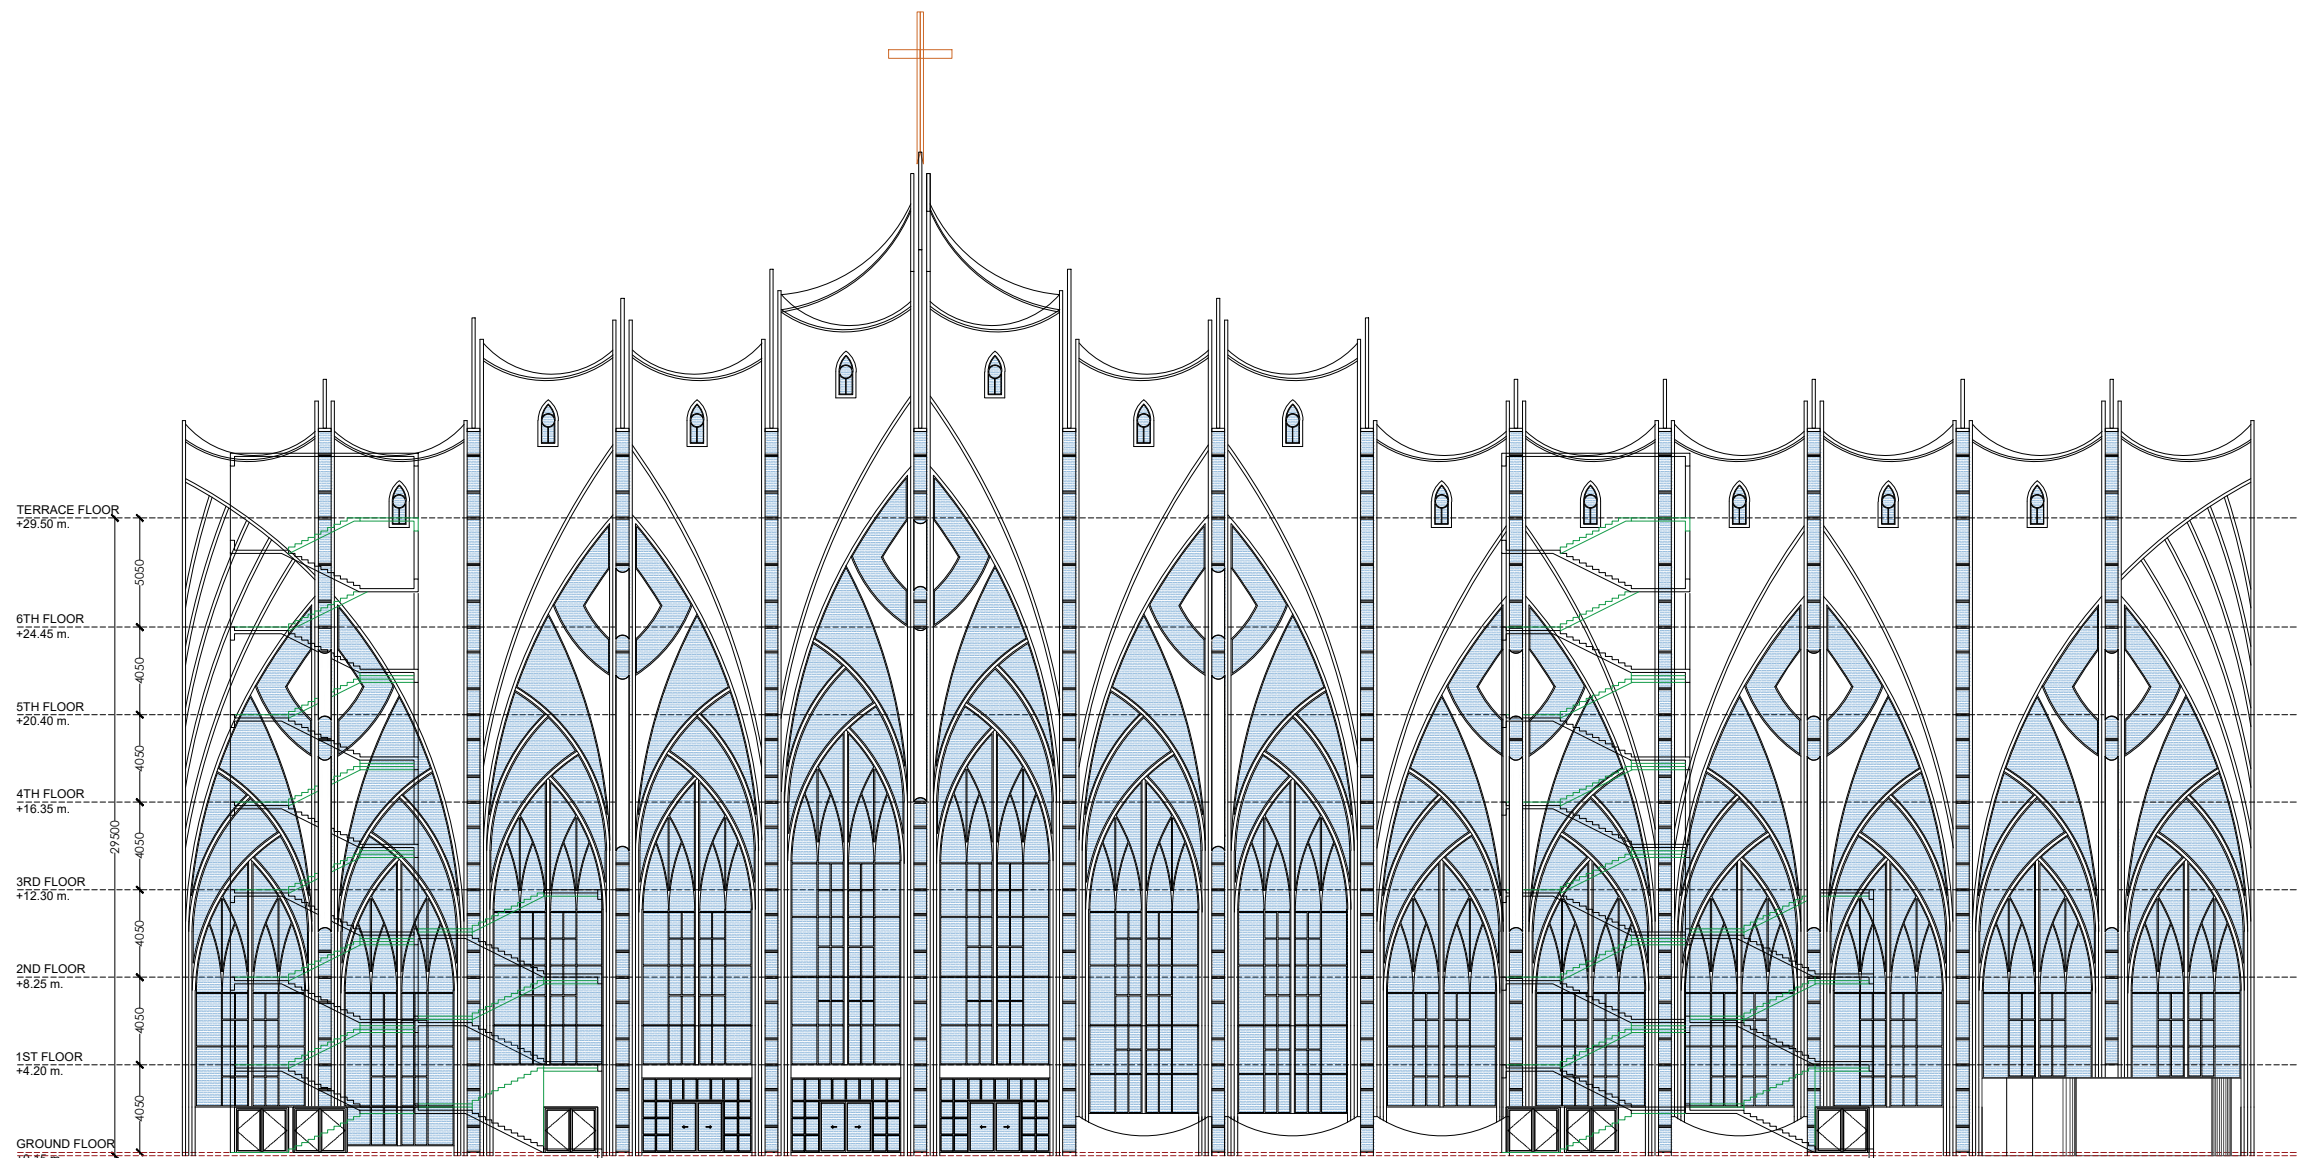


SOUTH SIDE (FRONT-ROAD FACING) ELEVATION


NOTE:

1. COLUMN & BEAM SIZES ARE TENTATIVE UNLESS SPECIFIED
2. SEATING LAYOUTS ARE INDICATIVE
3. LEVELS WILL BE FINETUNED WITH FURTHER STRUCTURAL AND MEP INPUT

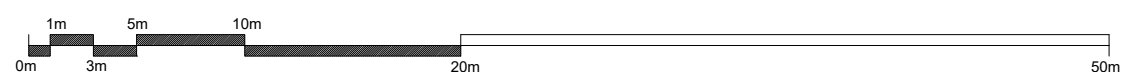


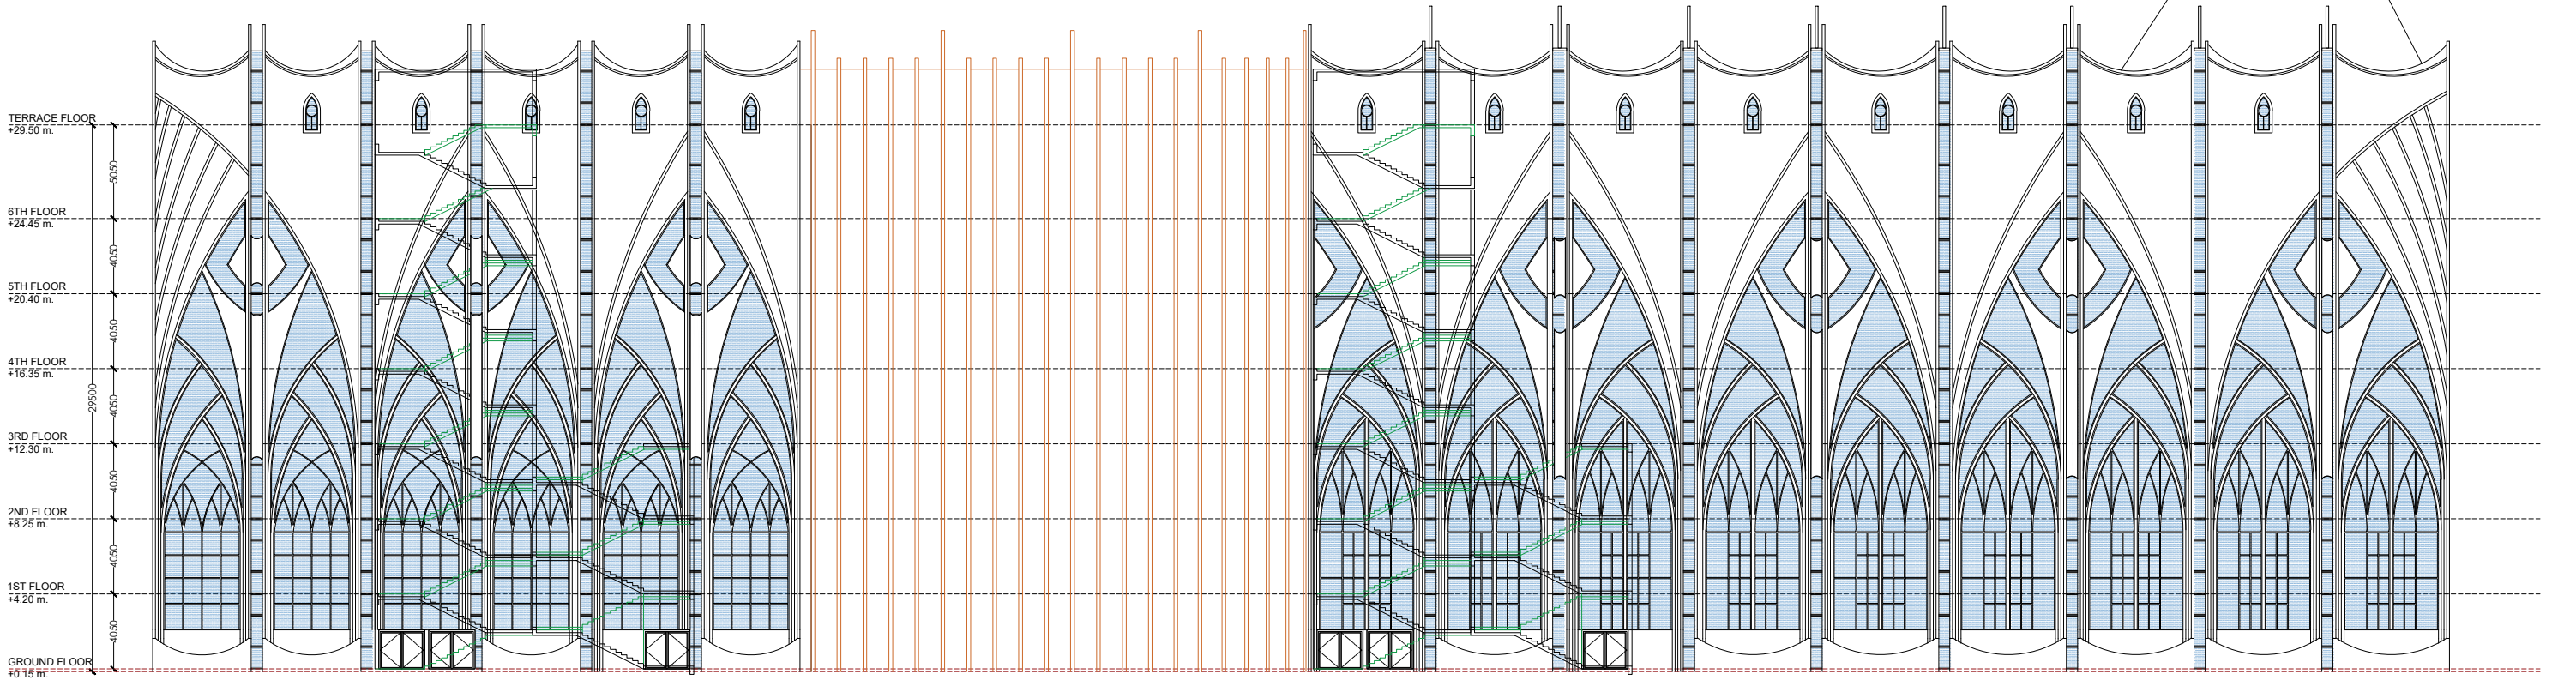

WEST SIDE (LEFT) ELEVATION

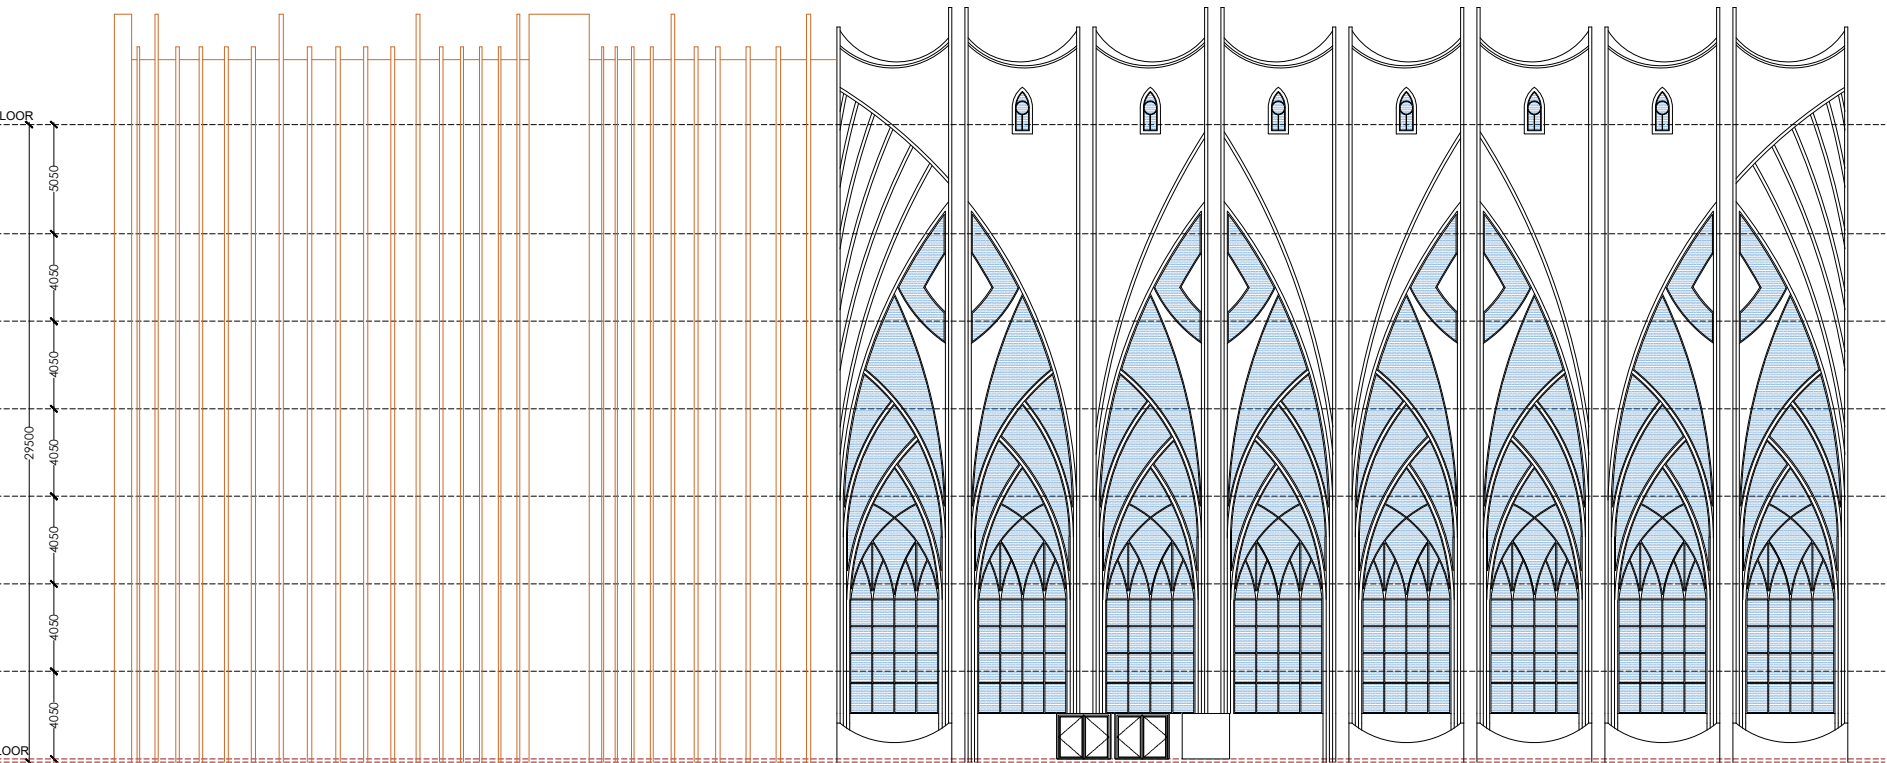


EAST SIDE (RIGHT) ELEVATION



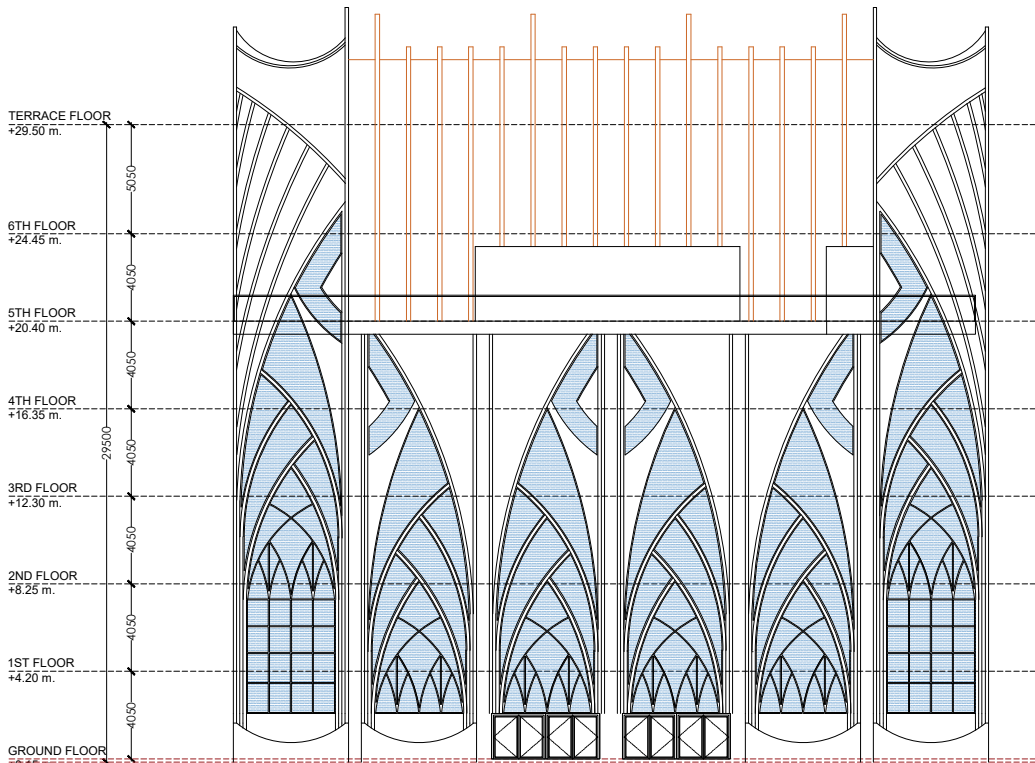


NORTH SIDE (REAR) ELEVATION



THE TENTATIVE UNLESS
INDICATIVE
AND WITH FURTHER

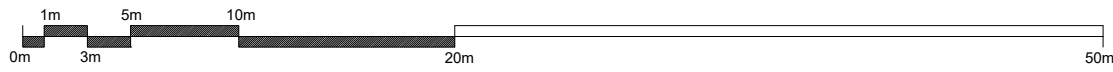

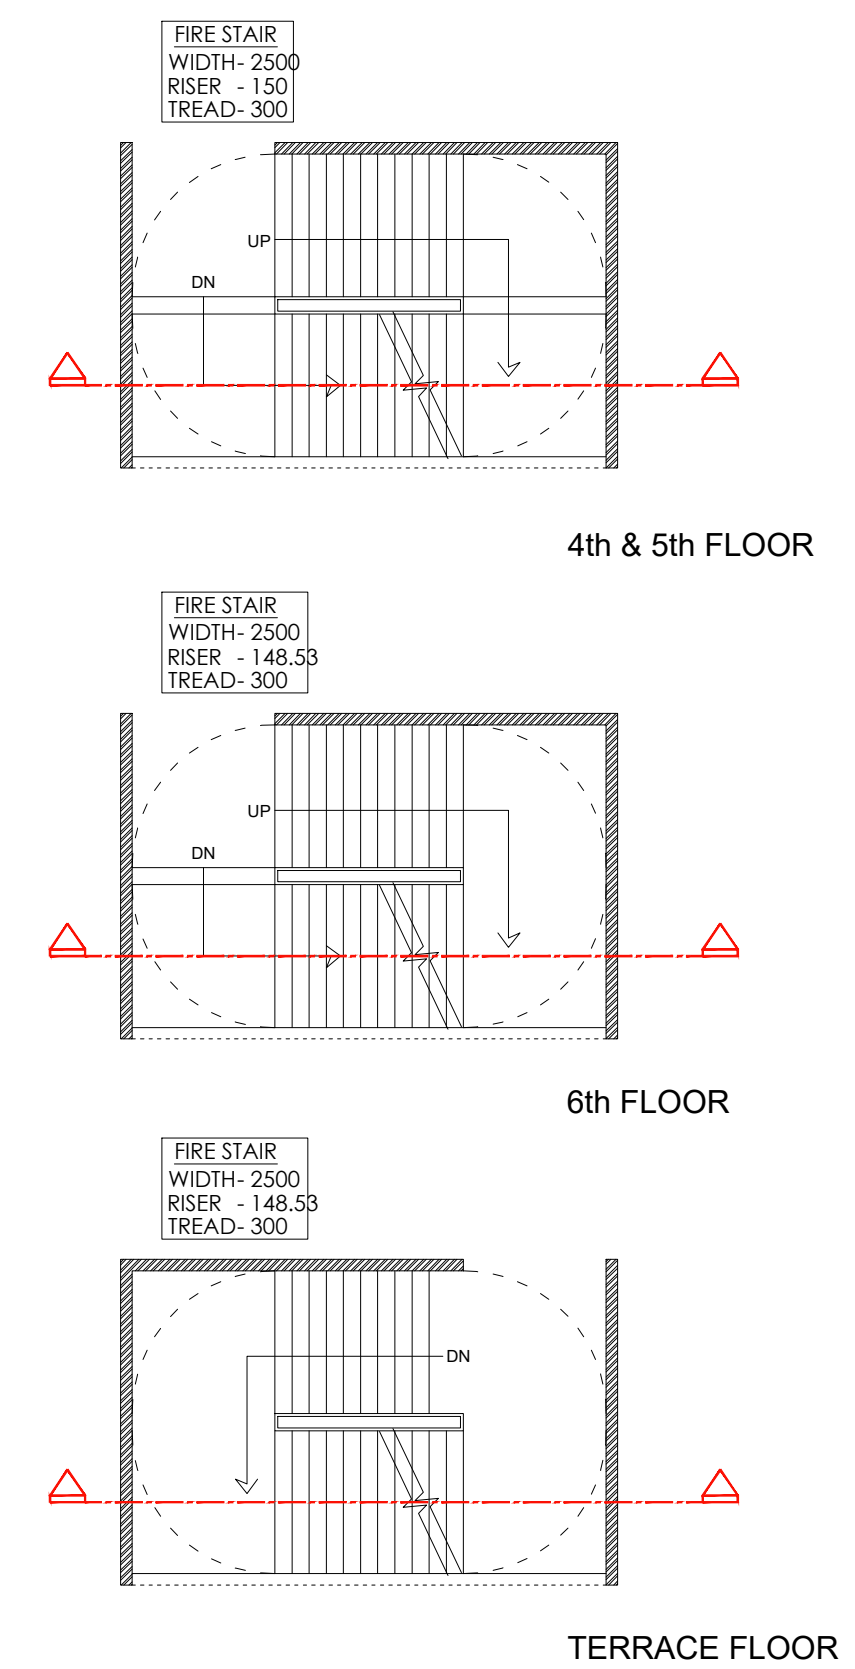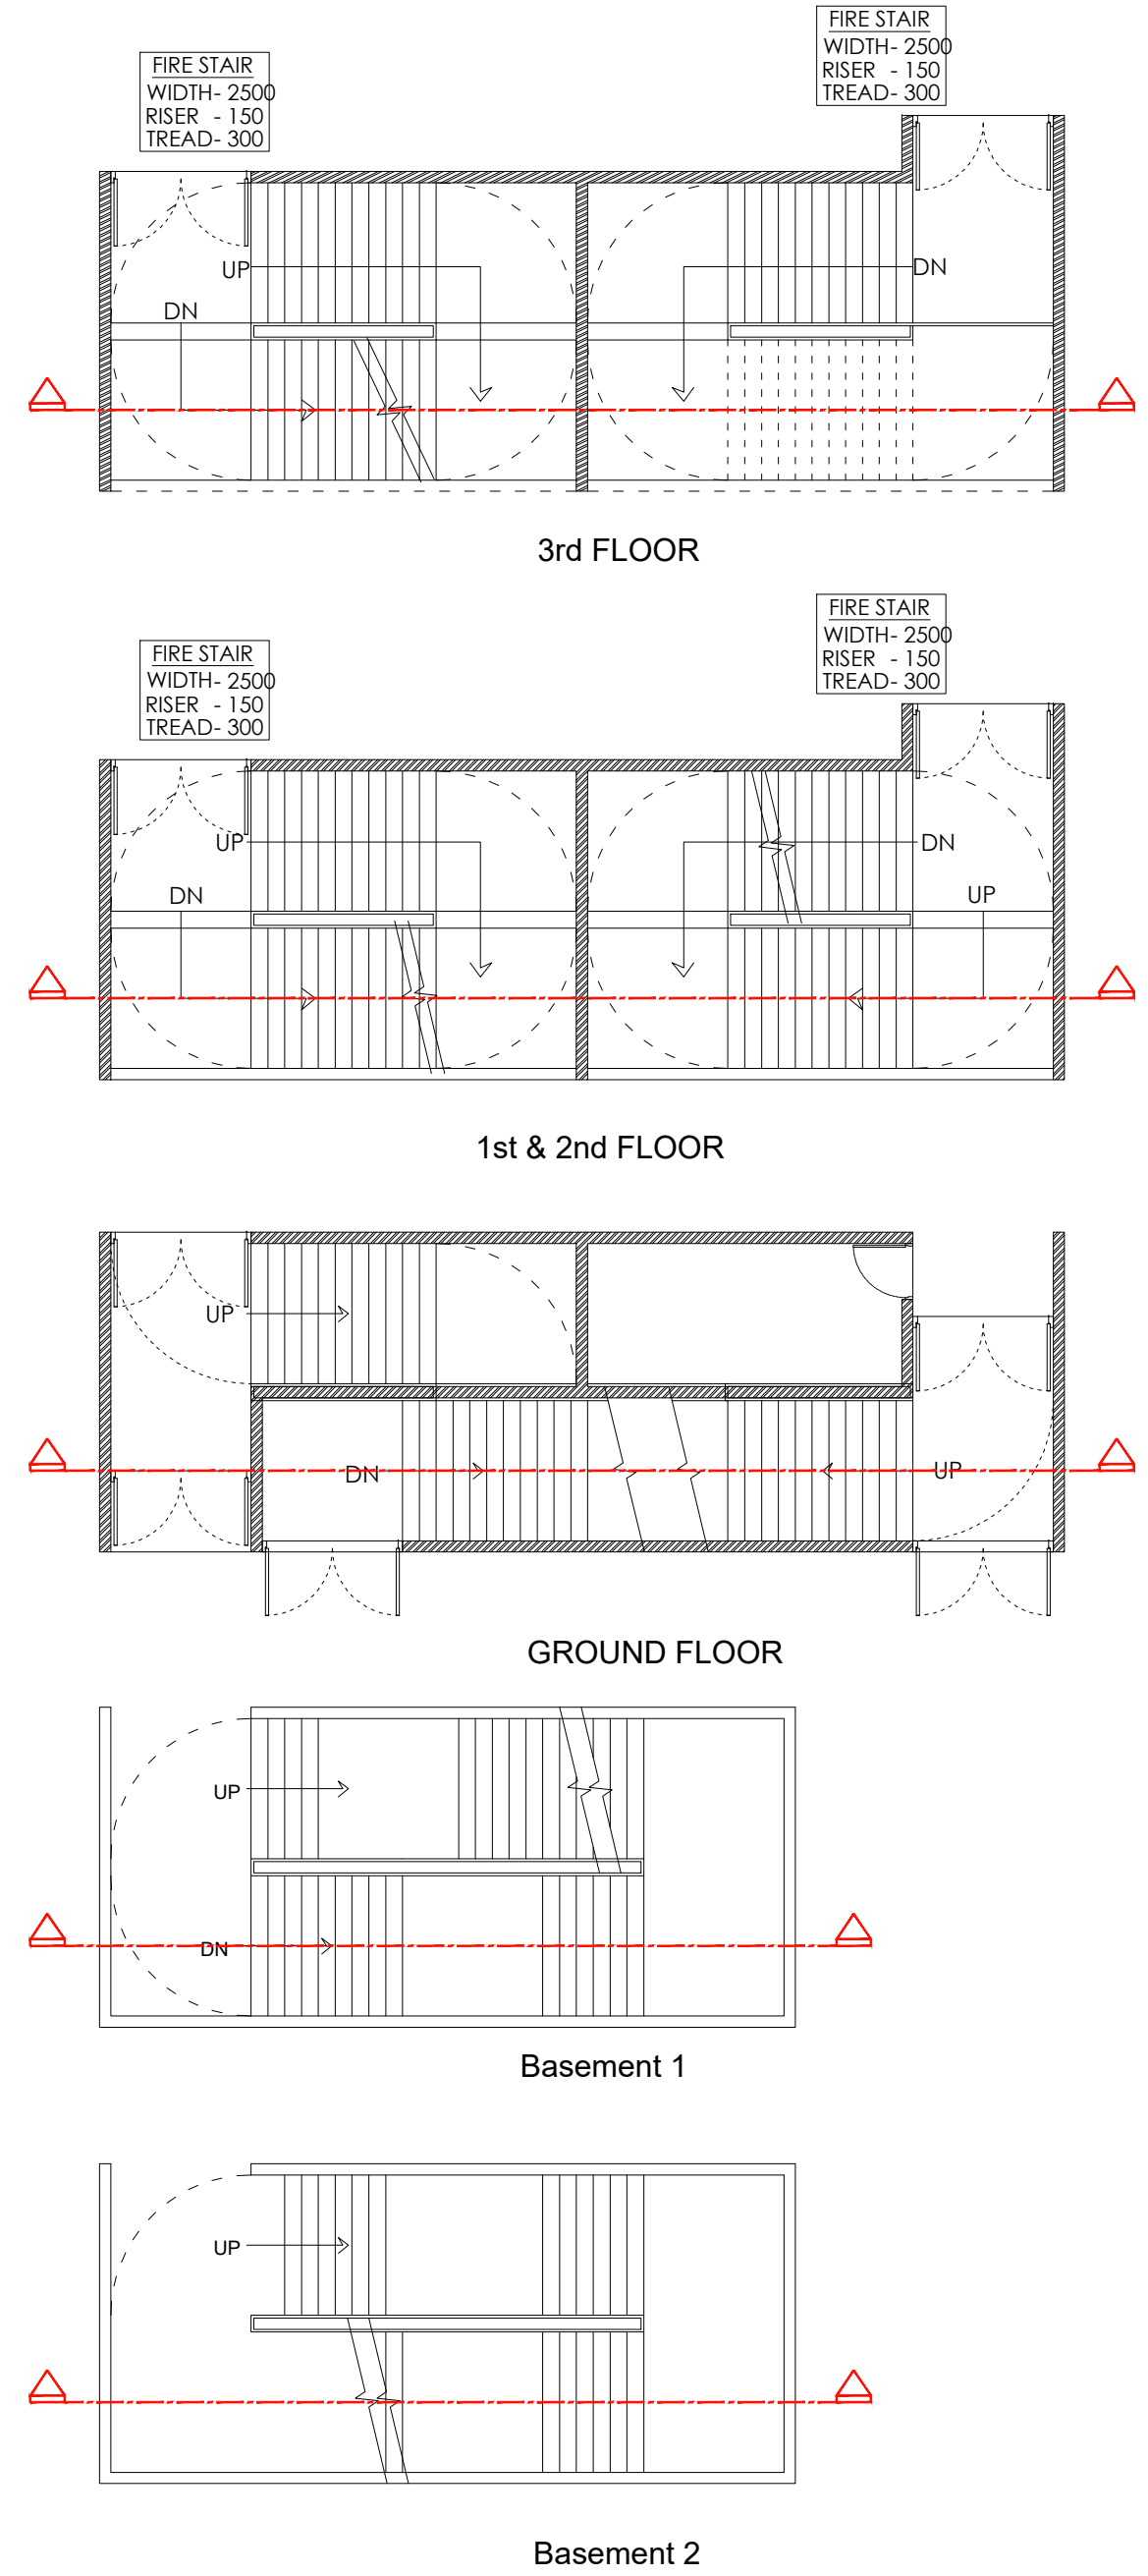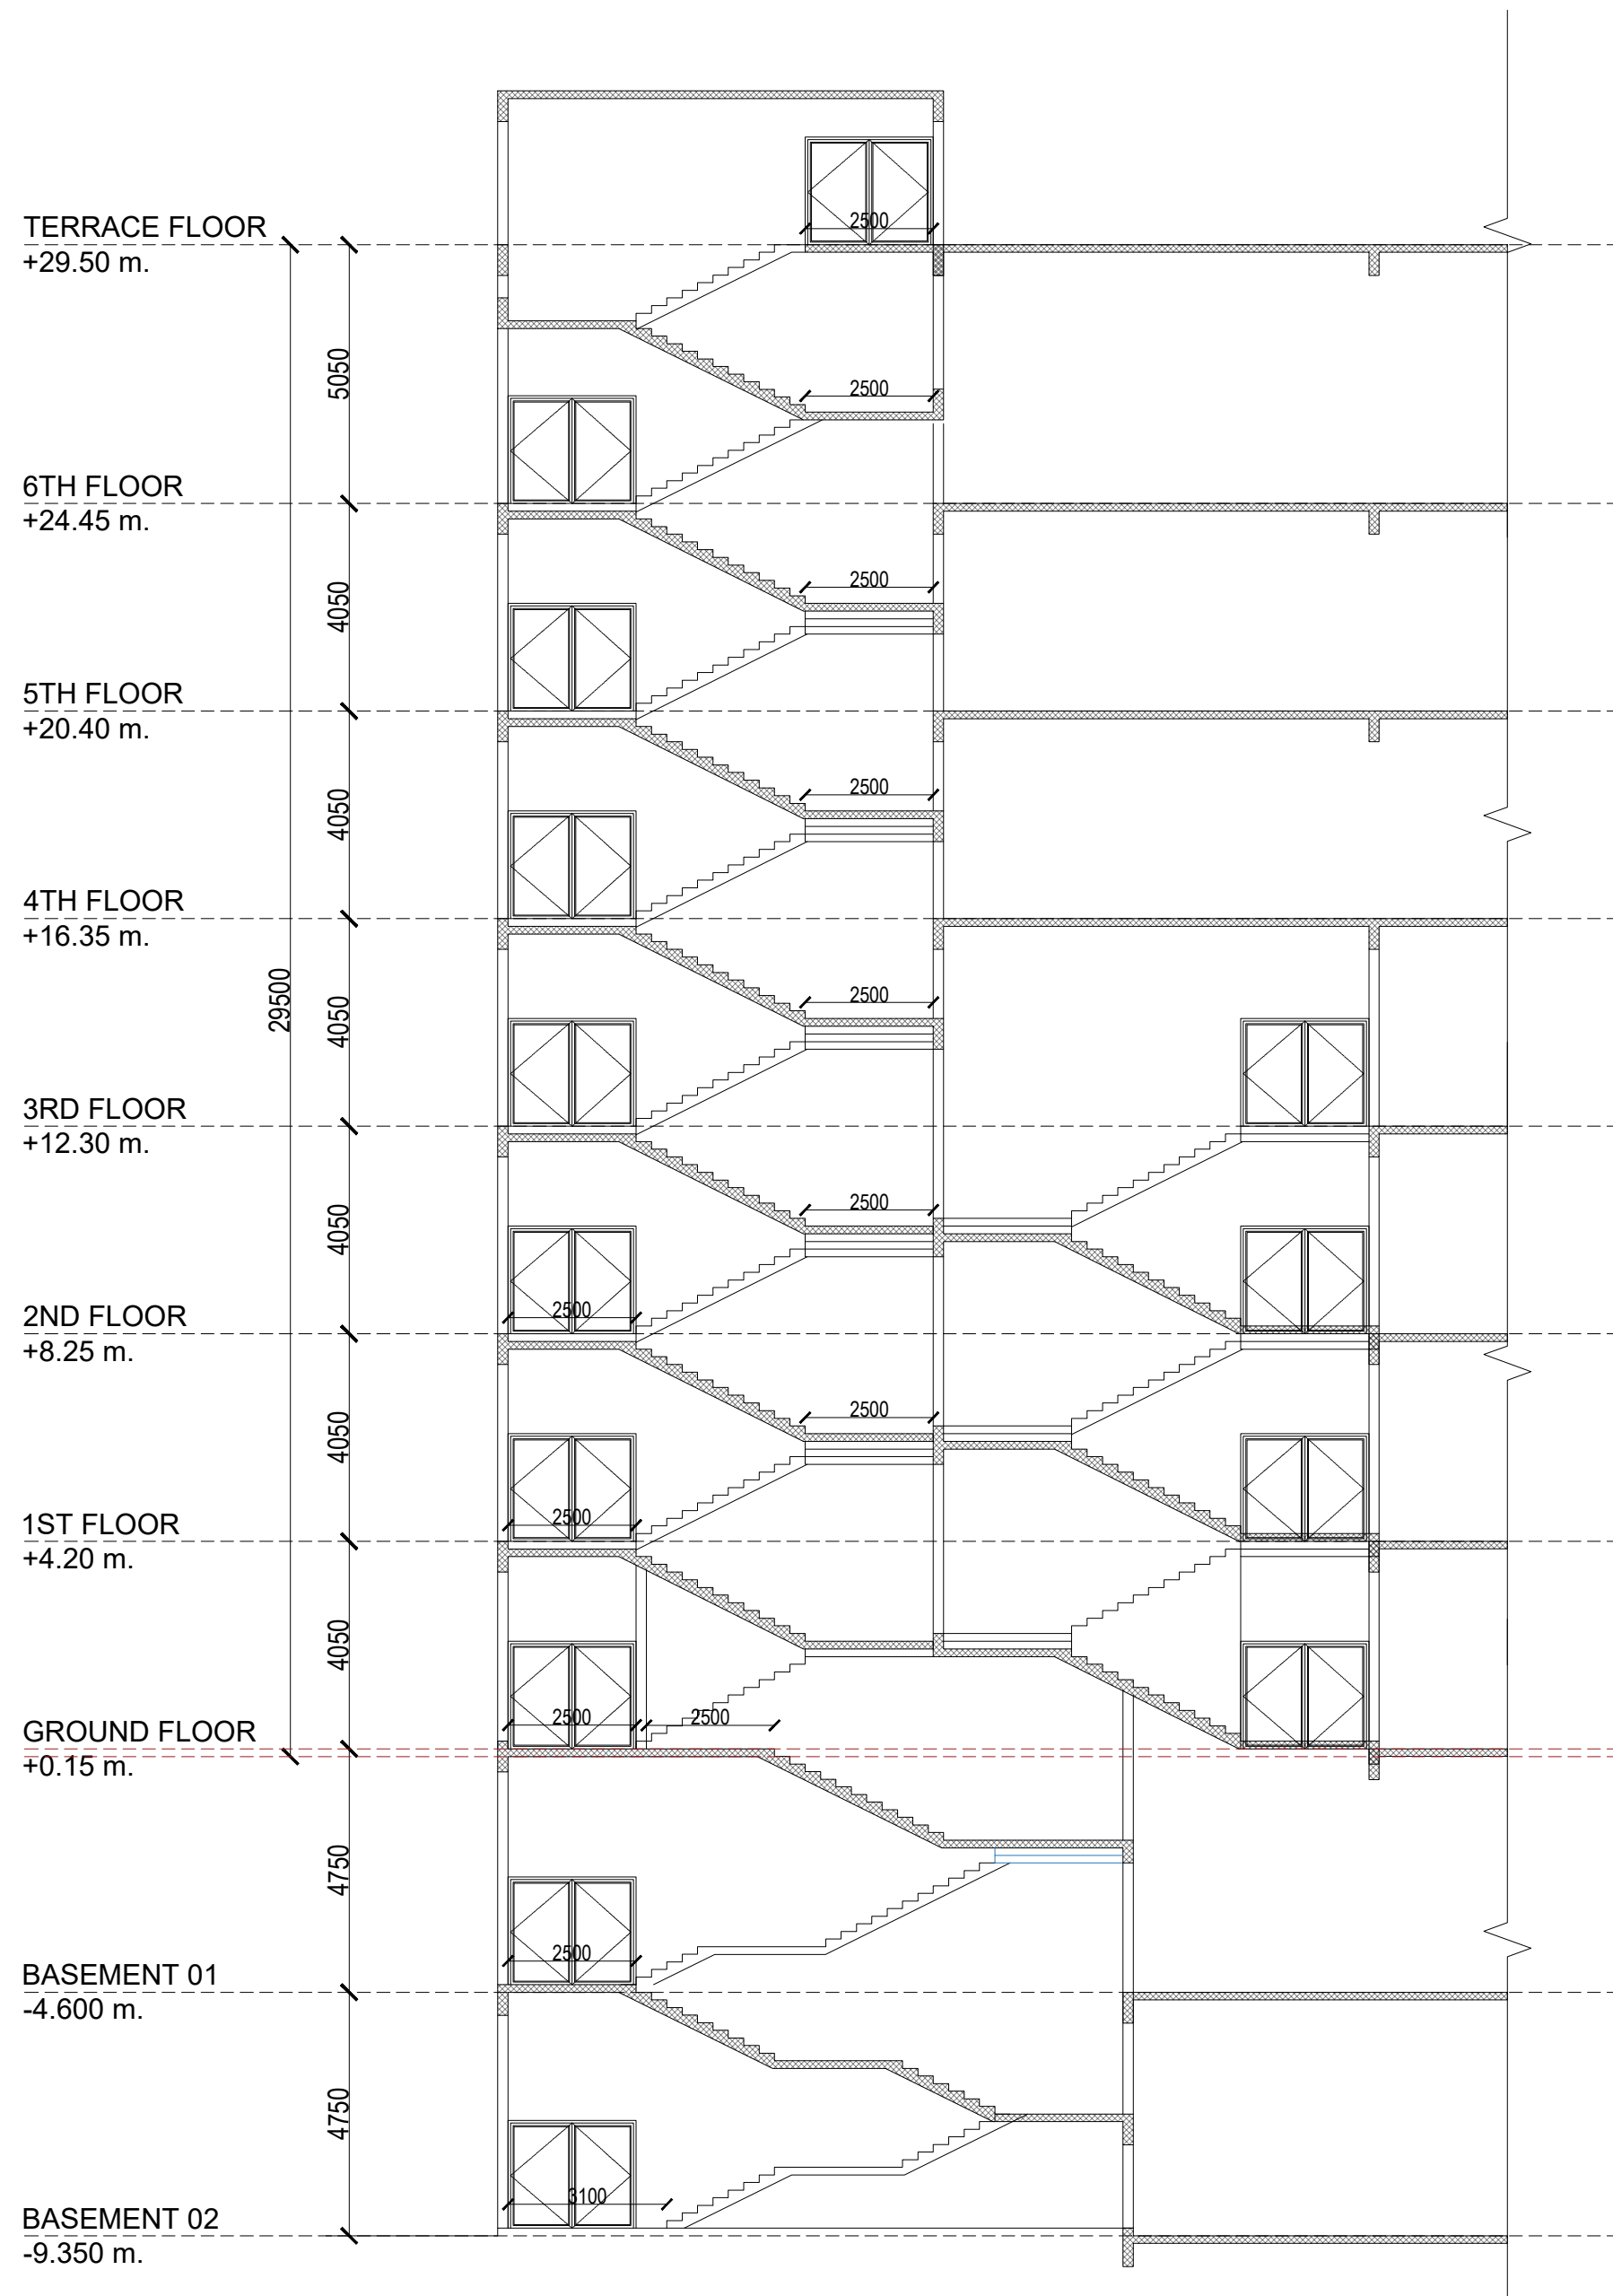

FIRE TOWER 1
STAIR SECTION